




CLADMATE

Cladding Systems



CMS30

BRICK SLIP

CLADDING SUPPORT SYSTEM


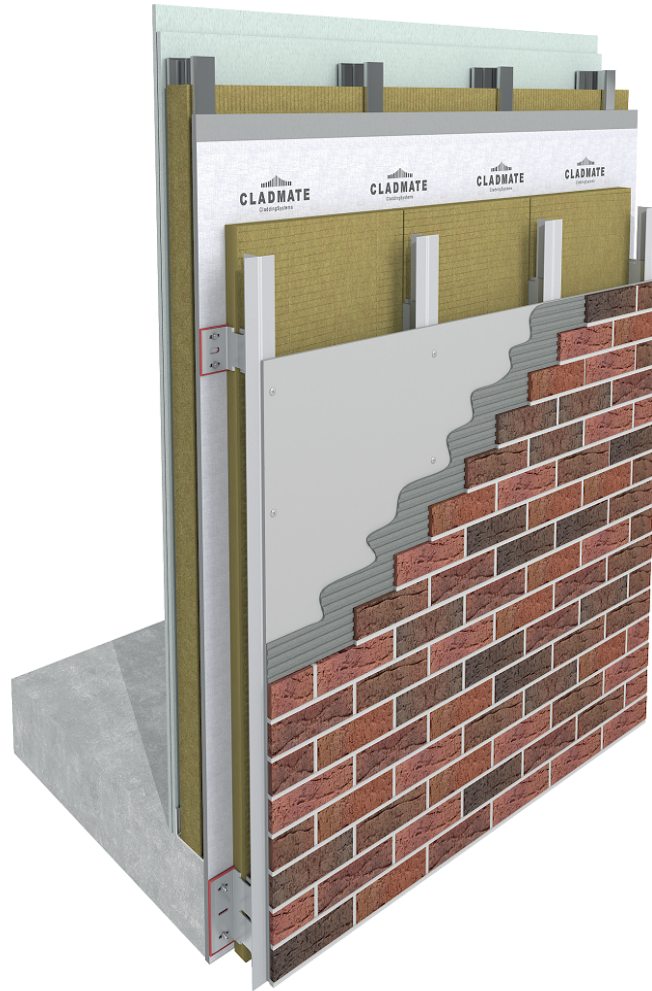


1. CONCRETE / BLOCK WORK
2. BREATHER MEMBRANE
3. THERMAL ISOLATOR
4. SUPPORT BRACKET
5. PRIMARY FIXING
6. THERMAL INSULATION
7. T / L / CORNER PROFILE
8. SELF DRILL SCREW
9. RIVET/SCREW
10. CLADDING
 - 10a. SLIP BOARD
 - 10b. PRIMER
 - 10c. TERRABOND ADHESIVE
 - 10d. BRICK SLIP
 - 10e. TERRABOND T-POINT
11. VENTILATION
12. BRICK STARTER BEAD

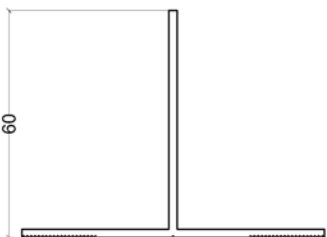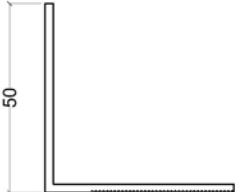code	name	profile features	code	name	profile features
	T Profile			L Profile	
					
TP60 Series TP60-80-2.2-3000/6000 TP60-100-2.2-3000/6000 TP60-120-2.2-3000/6000 TP60-140-2.2-3000/6000		colour/finish : RAL & Anodised TBC	LP50 & LP60 Series LP50-50-2.2-3000/6000 LP60-40-2.2-3000/6000 LP60-40-2.5-3000/6000		colour/finish : RAL & Anodised TBC





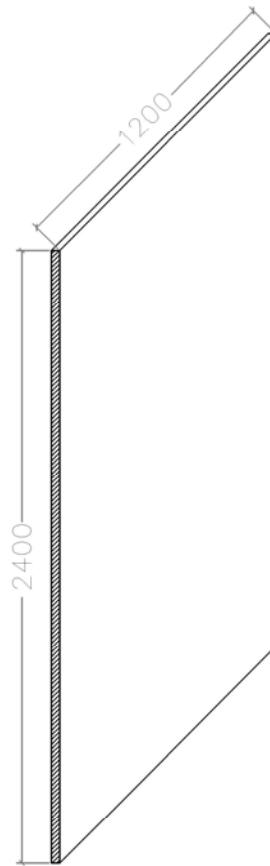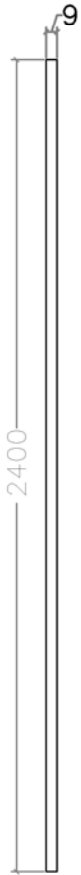


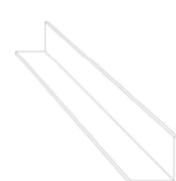

CLADMATE FIRE RATED EXTERNAL BOARD


SECTION



PLAN

GRCB-600-1250

code	profile	profile features	code	profile	profile features
	Self Drive Screw 3,9x19 YSB (M.U.V) 4,8x16 YSB (M.U.V) 			Steel Frame Primary Fixing (Bi-met Fastener Washer)  JT3-3-6.3-38-S16 JT3-3-6.3-50-S16	
	Masonry Primary Fixing   SDF-KB-10H-80E SDF-KB-10H-100E colour/finish : Stainless Steel			Masonry Primary Anchor Bolt Fixing   BA-E-10/10 BA-V-10/10 colour/finish : Stainless Steel	
	Stainless Steel Rivet  4x10 Rivet 4,8x25 Rivet TP01 colour/finish : RAL TBC			Brick Starter Bead (12.5mm x 12.5mm)  colour/finish : RAL TBC	
	Brick Spacer  colour/finish : RAL & Anodised TBC				

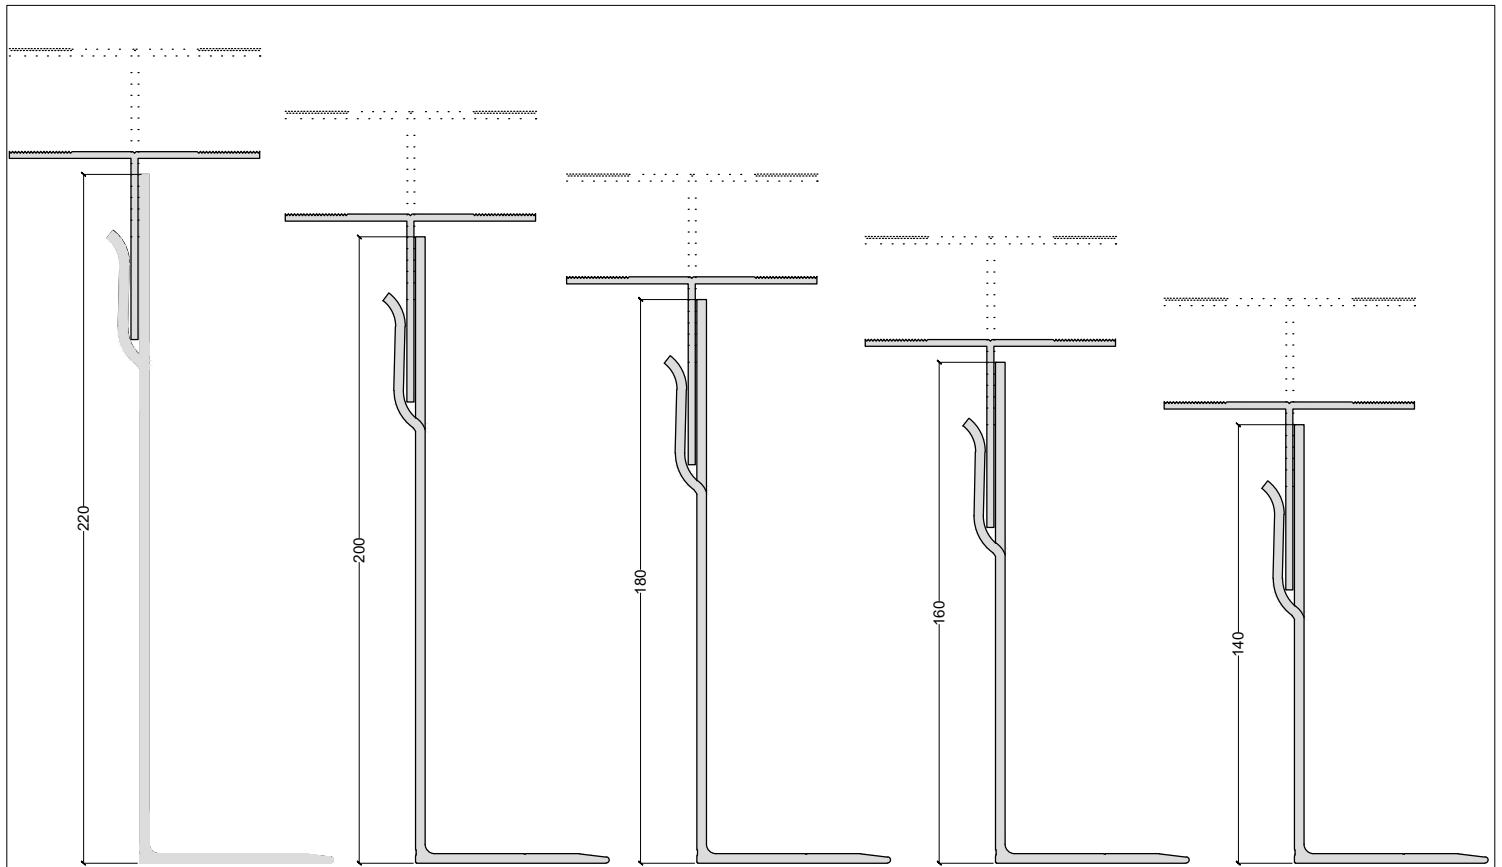


ADJUSTMENT
225 - 265mm

ADJUSTMENT
205 - 245mm

ADJUSTMENT
185 - 225mm

ADJUSTMENT
165 - 205mm

ADJUSTMENT
145 - 175mm

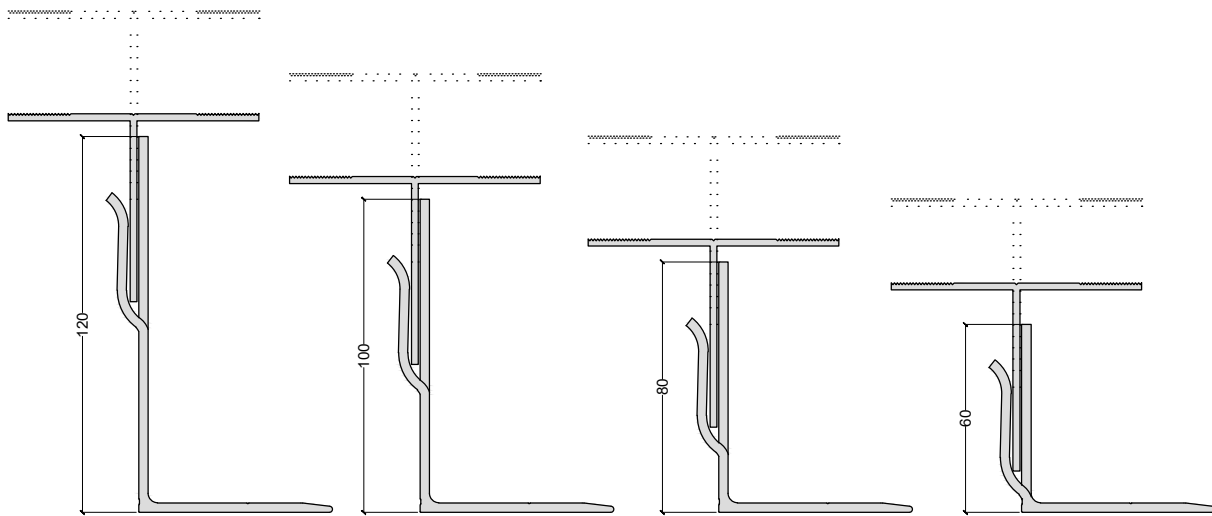


ADJUSTMENT
125 - 165mm


ADJUSTMENT
105 - 145mm

ADJUSTMENT
85 - 125mm

ADJUSTMENT
65 - 105mm

BRACKET	ADJUSTMENT RANGE (mm)
FORTIS BRACKET 220	225 - 265
FORTIS BRACKET 200	205 - 245
FORTIS BRACKET 180	185 - 225
FORTIS BRACKET 160	165 - 205
FORTIS BRACKET 140	145 - 185
FORTIS BRACKET 120	125 - 165
FORTIS BRACKET 100	105 - 145
FORTIS BRACKET 80	85 - 125
FORTIS BRACKET 60	65 - 105

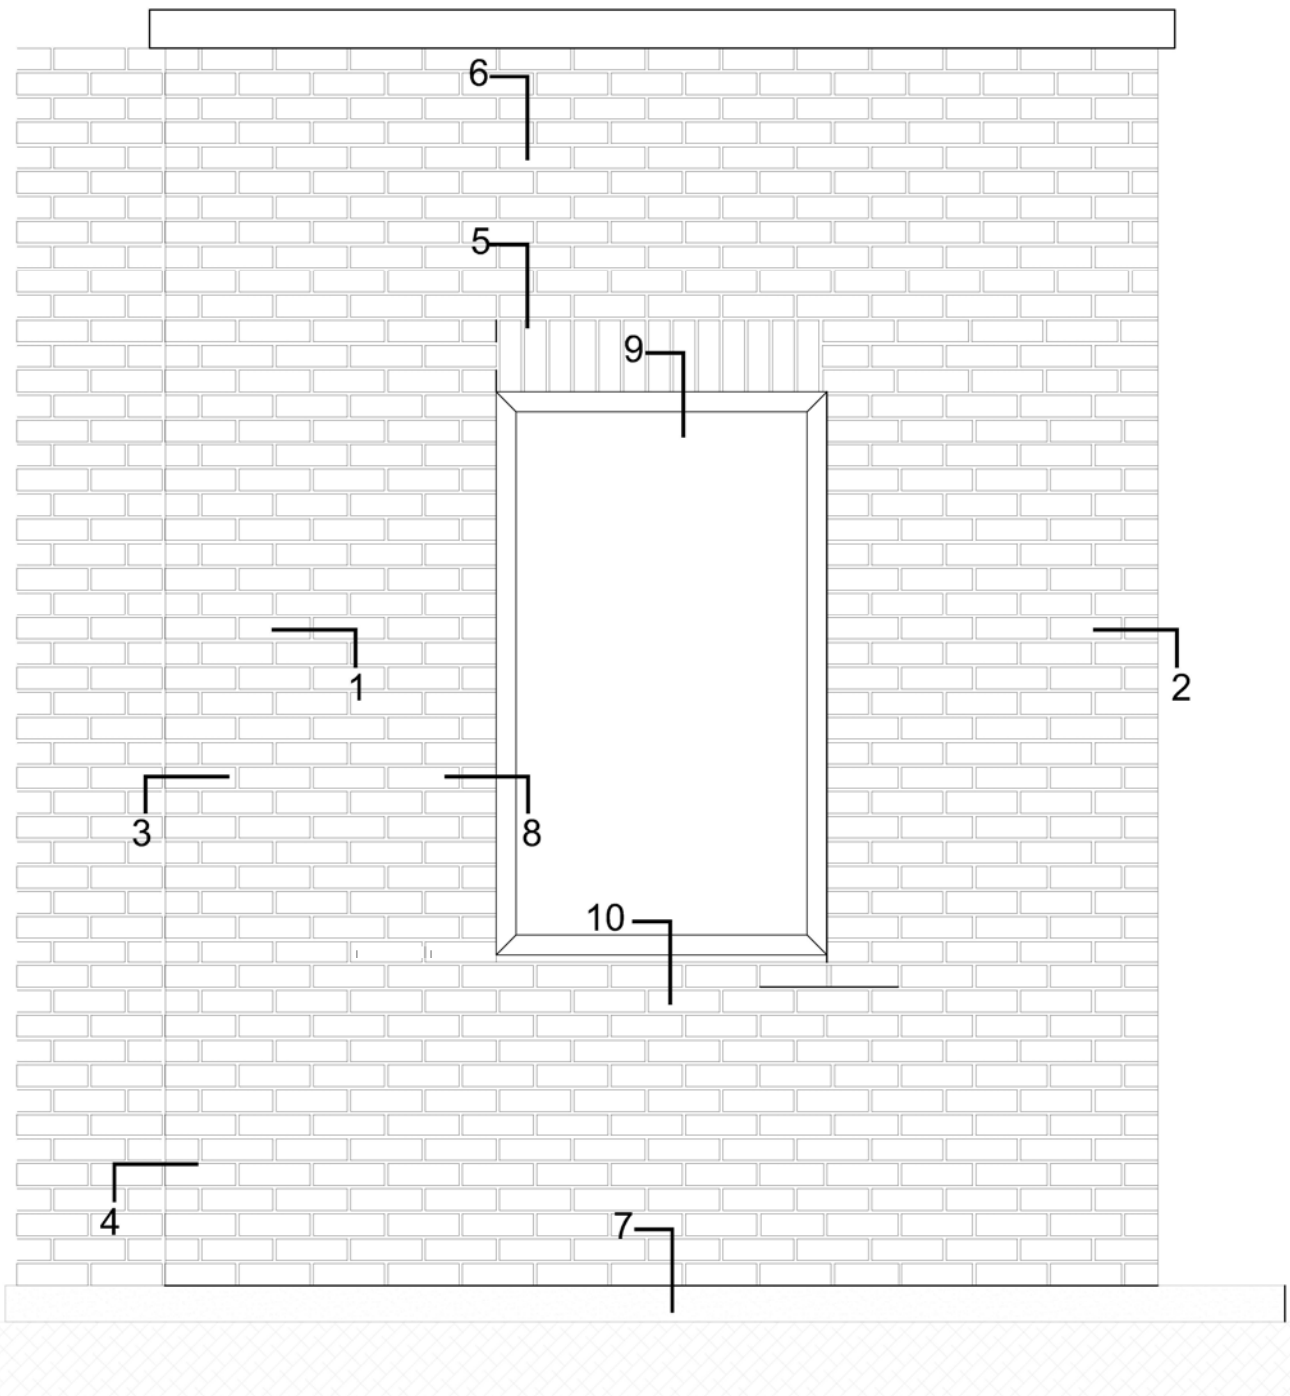

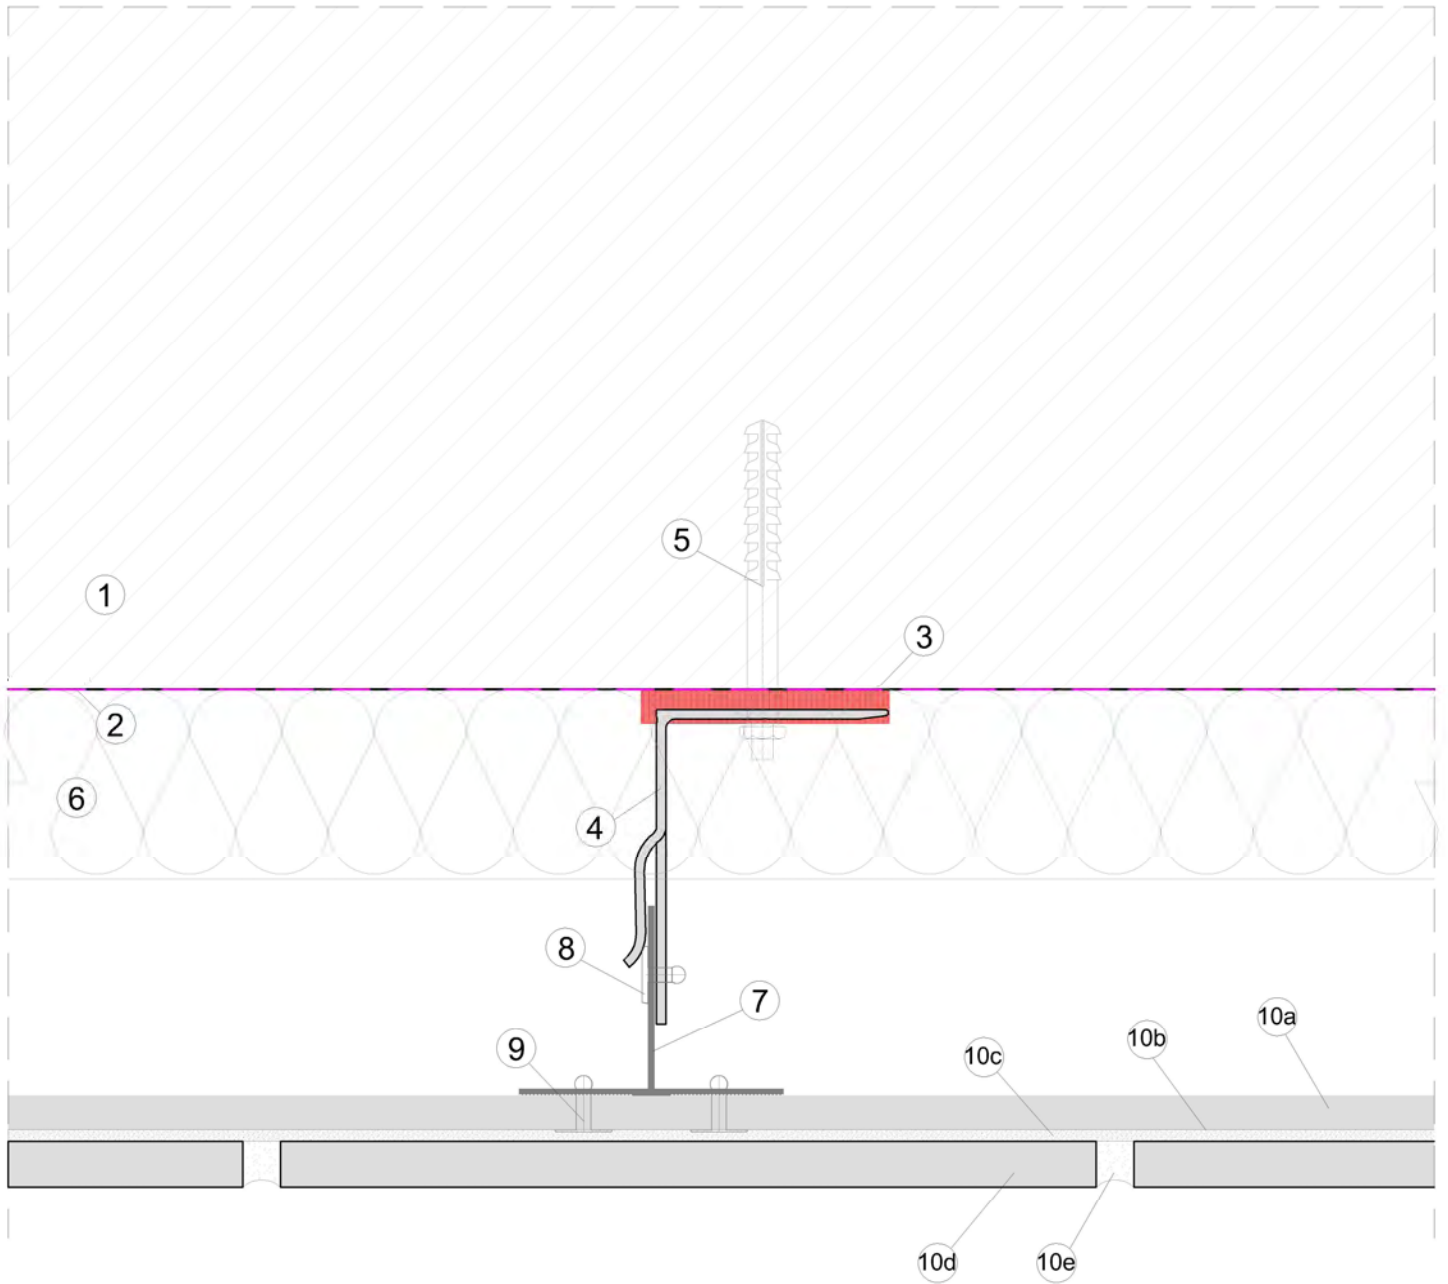

LEGEND

- 1.CONCRETE / BLOCK WORK 2.BREATHER MEMBRANE 3.THERMAL ISOLATOR 4.SUPPORT BRACKET 5.PRIMARY FIXING 6.THERMAL INSULATION
 7.T / L / CORNER PROFILE 8.SELF DRILL SCREW 9.RIVET/SCREW 10a. CLADMATE EXTERNAL BOARD 10b. PRIMER 10c. TERRABOND ADHESIVE 10d. TERRA BRICK SLIP
 10e. TERRABOND T-POINT 11. VENTILATION 12. BRICK STARTER BEAD



www.cladmate.co.uk | technical@cladmate.co.uk


system title:
BRICK SLIP CLADDING SUPPORT SYSTEM

date:
 Oct 2020

scale:
 NTS

drawing title:
DETAIL 1

system no: CMS-30 drawing no: 02 revision: 02

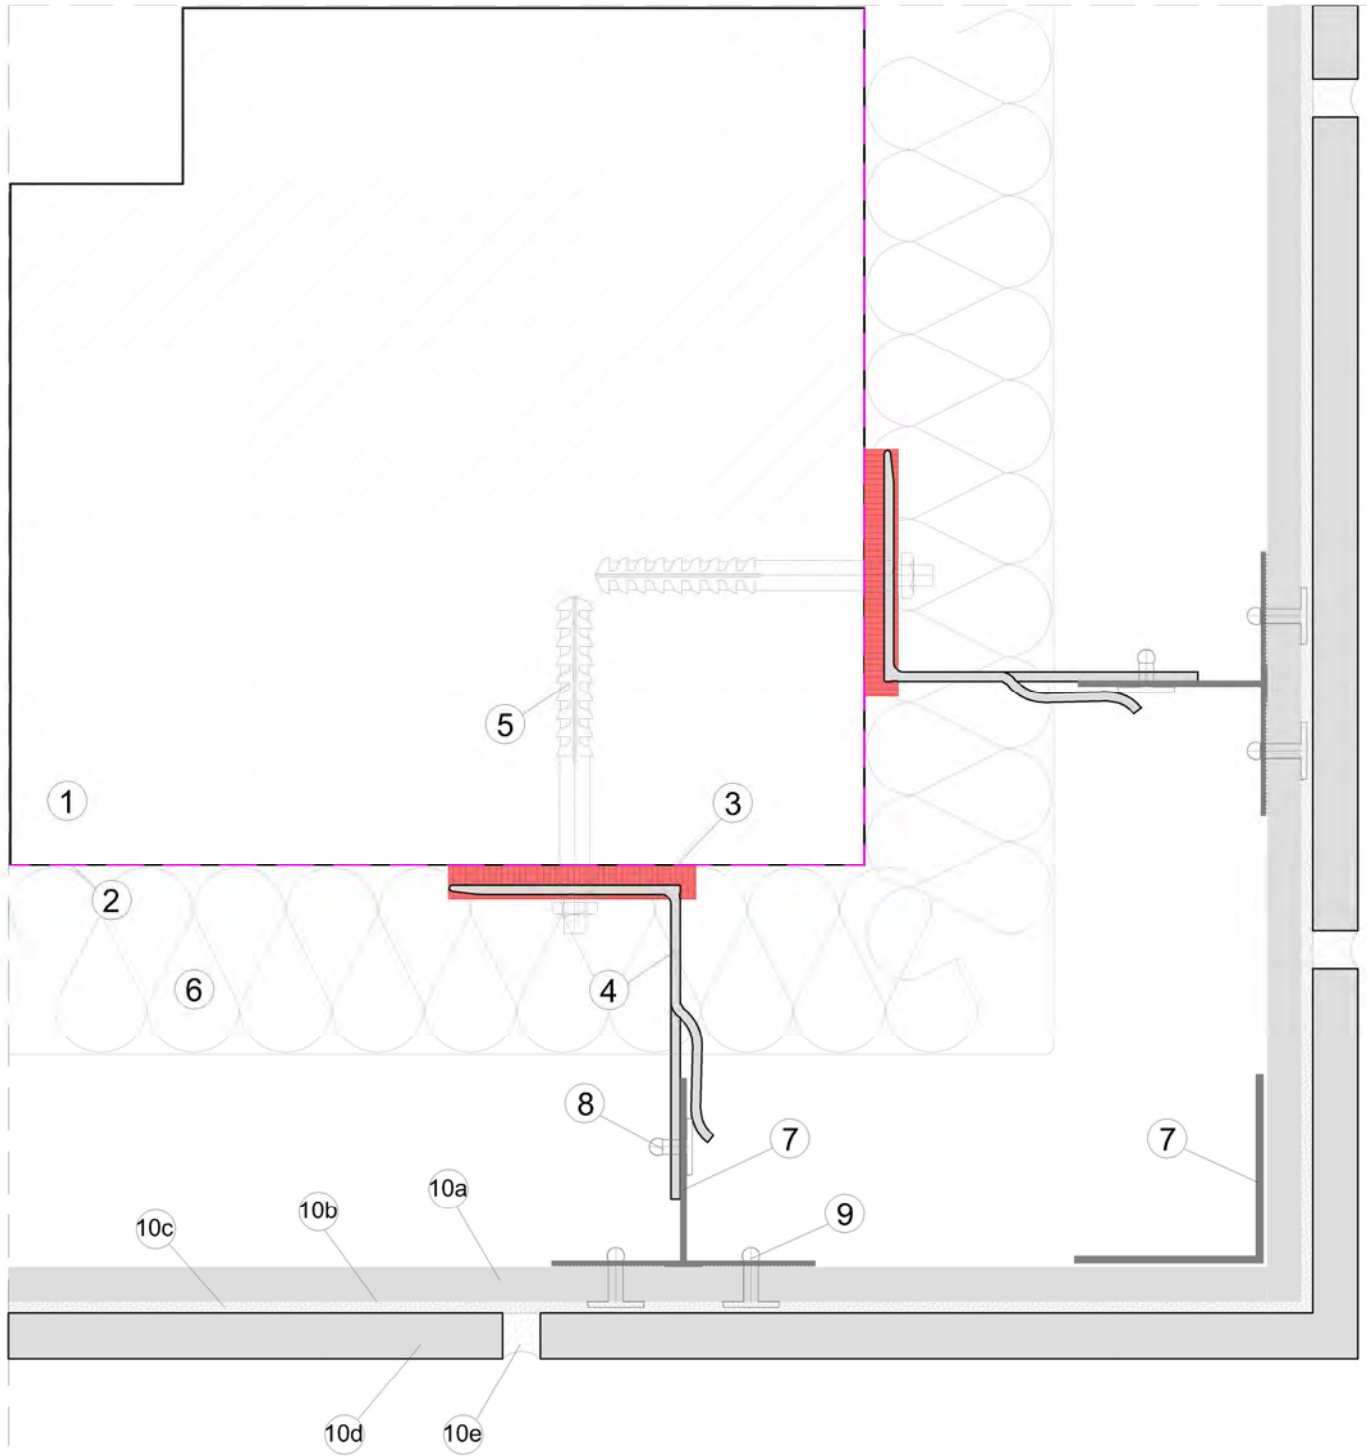

LEGEND

1. CONCRETE / BLOCK WORK 2. BREATHER MEMBRANE 3. THERMAL ISOLATOR 4. SUPPORT BRACKET 5. PRIMARY FIXING 6. THERMAL INSULATION
 7. T / L / CORNER PROFILE 8. SELF DRILL SCREW 9. RIVET/SCREW 10a. CLADMATE EXTERNAL BOARD 10b. PRIMER 10c. TERRABOND ADHESIVE 10d. TERRA BRICK SLIP
 10e. TERRABOND T-POINT 11. VENTILATION 12. BRICK STARTER BEAD




system title:
BRICK SLIP CLADDING SUPPORT SYSTEM

date: Oct 2020 scale: NTS

drawing title:
DETAIL 2A

system no: CMS-30 drawing no: 03 revision: 02

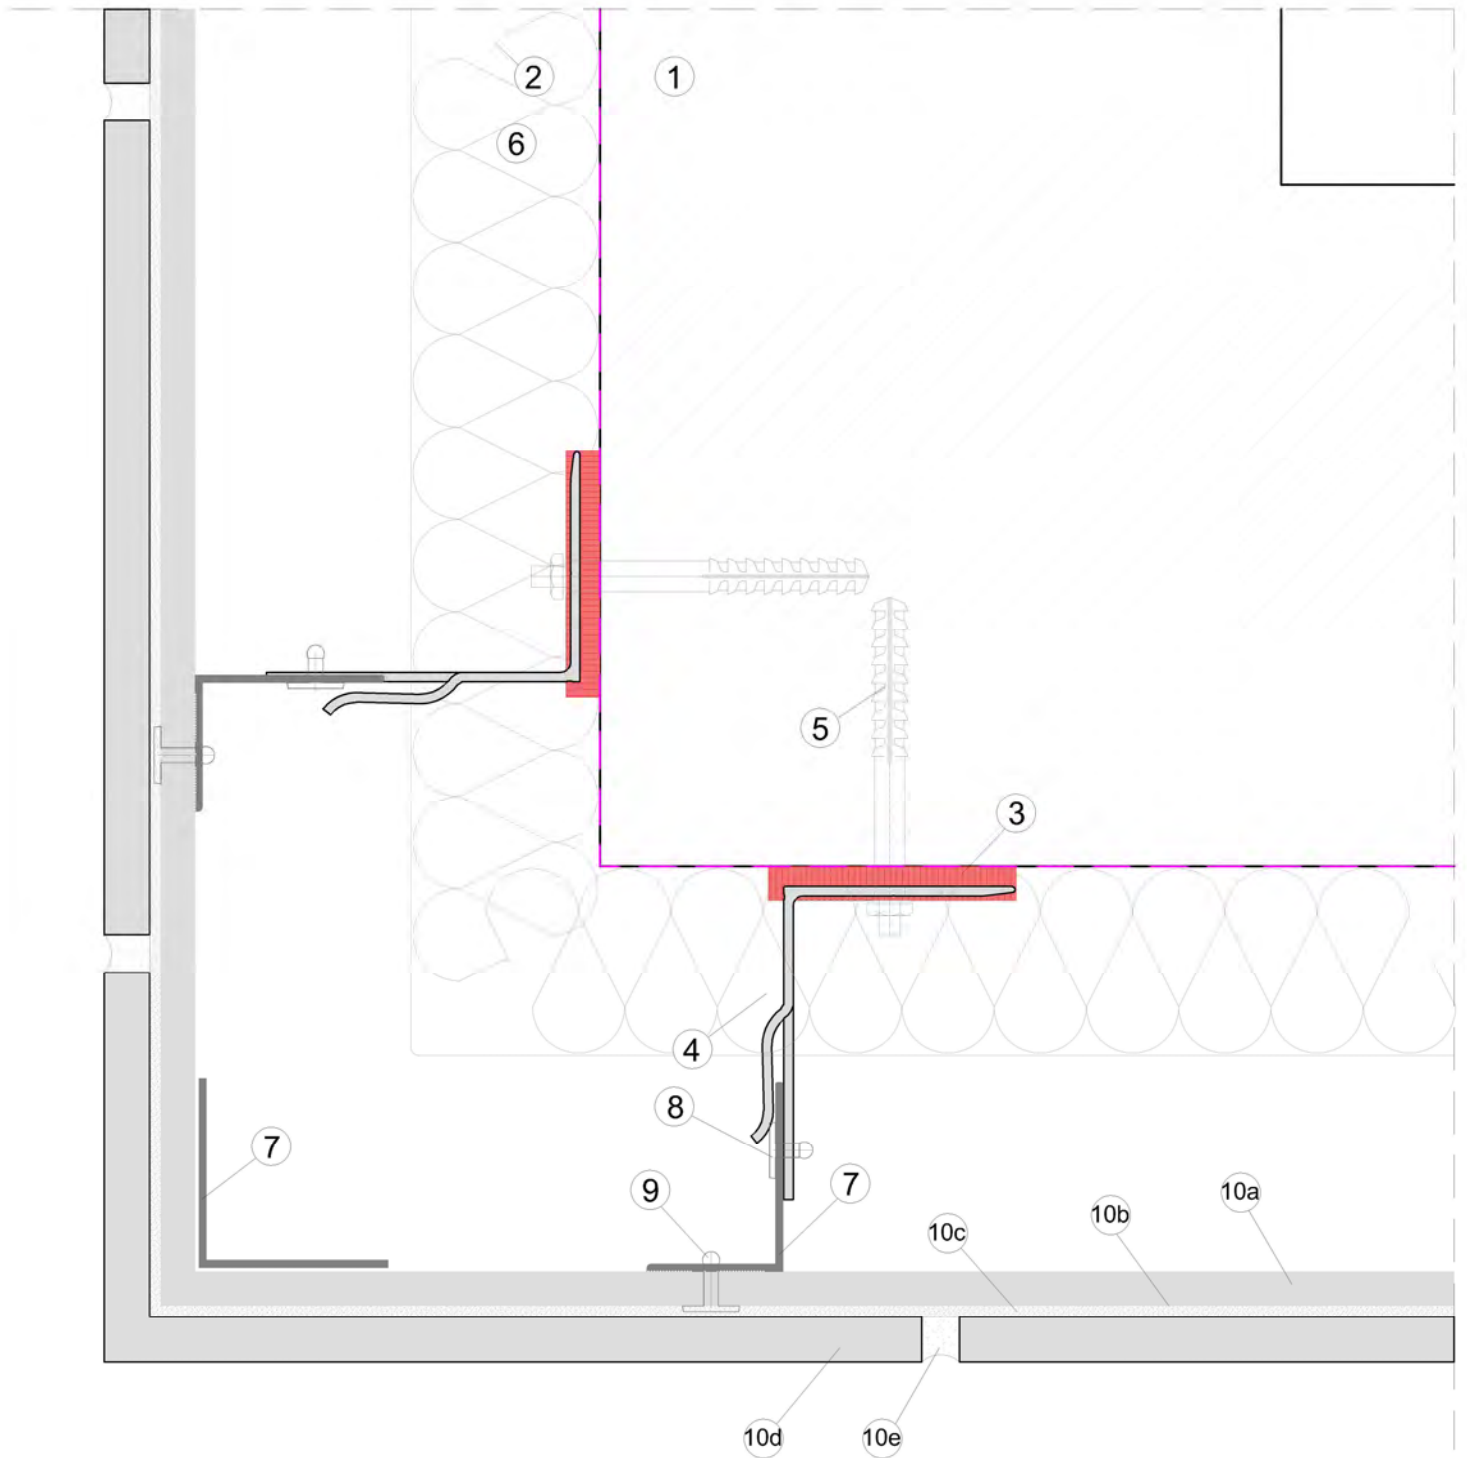

LEGEND

- 1. CONCRETE / BLOCK WORK 2. BREATHER MEMBRANE 3. THERMAL ISOLATOR 4. SUPPORT BRACKET 5. PRIMARY FIXING 6. THERMAL INSULATION
- 7. T / L / CORNER PROFILE 8. SELF DRILL SCREW 9. RIVET/SCREW 10a. CLADMATE EXTERNAL BOARD 10b. PRIMER 10c. TERRABOND ADHESIVE 10d. TERRA BRICK SLIP
- 10e. TERRABOND T-POINT 11. VENTILATION 12. BRICK STARTER BEAD




system title:
BRICK SLIP CLADDING SUPPORT SYSTEM

date: Oct 2020 scale: NTS

drawing title:
DETAIL 3

system no: CMS-30 drawing no: 04 revision: 02

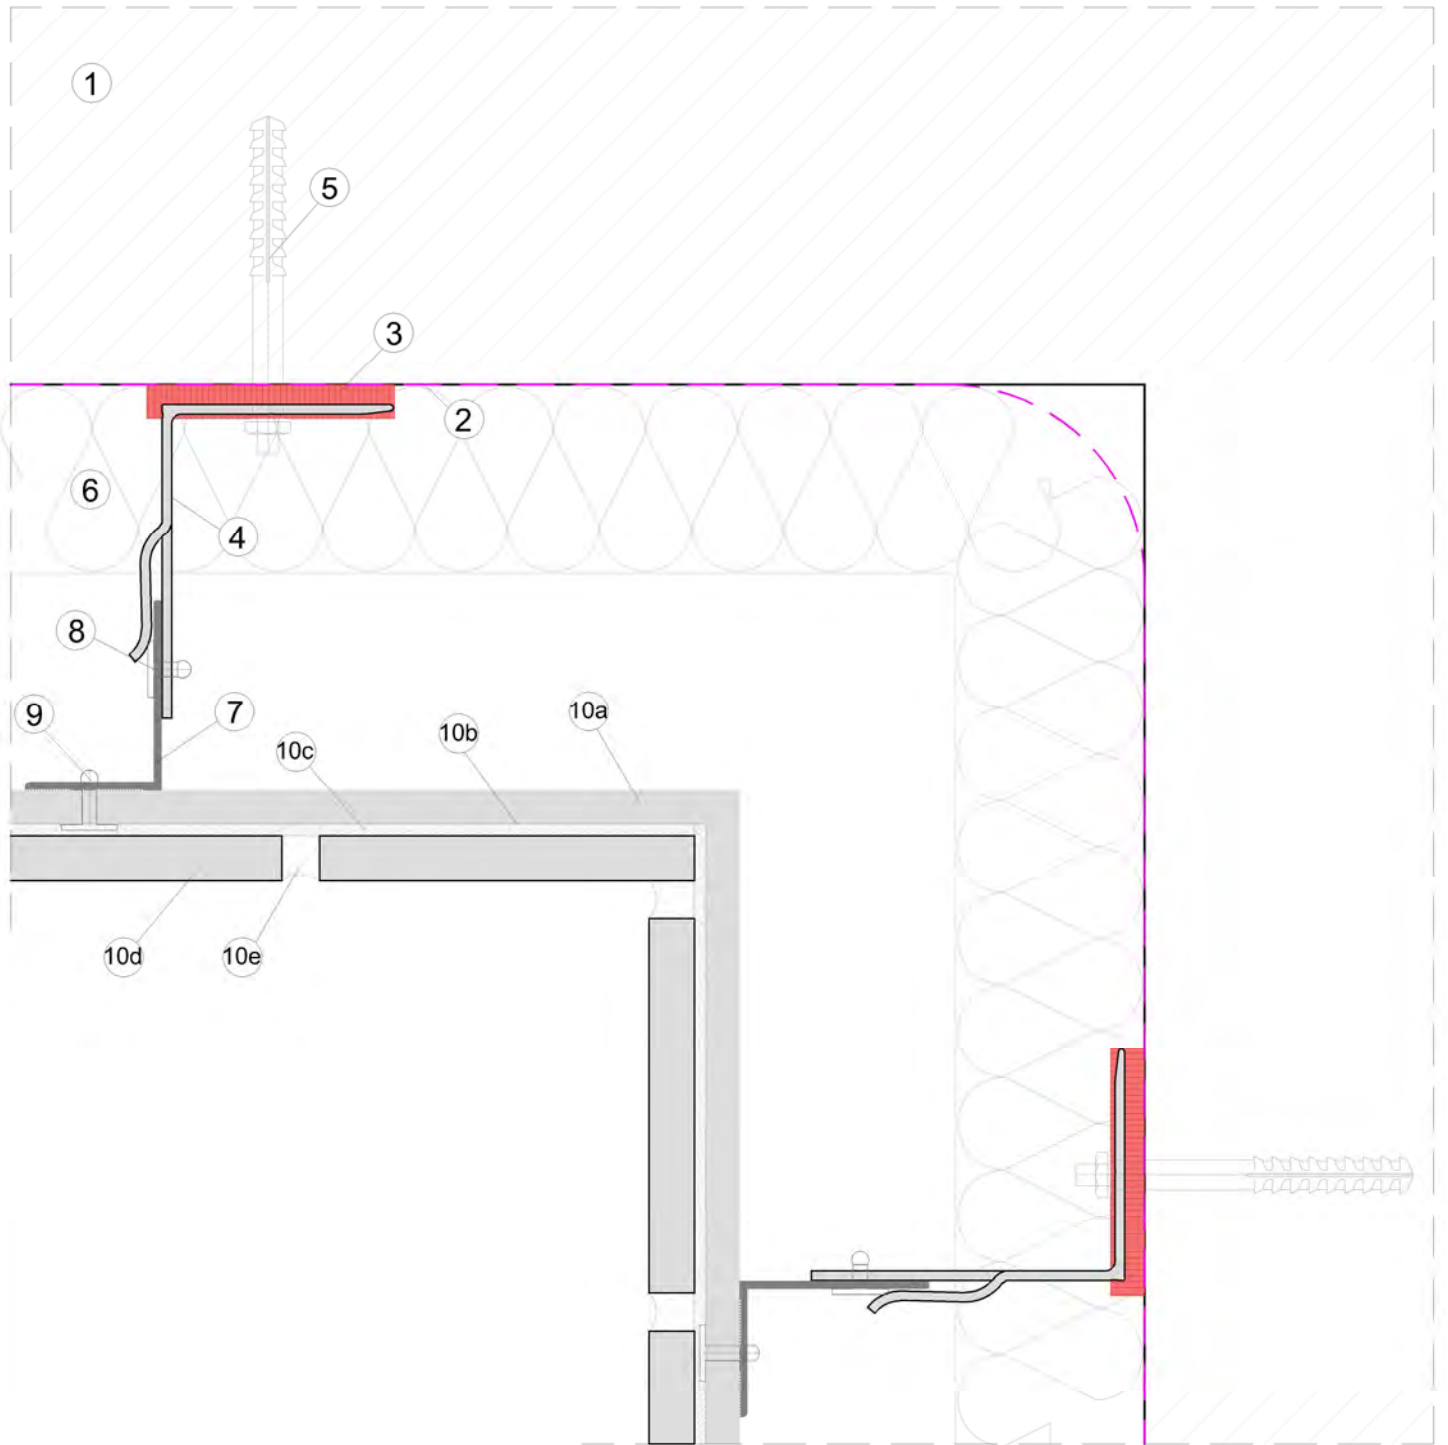

LEGEND

- 1.CONCRETE / BLOCK WORK 2.BREATHER MEMBRANE 3.THERMAL ISOLATOR 4.SUPPORT BRACKET 5.PRIMARY FIXING 6.THERMAL INSULATION
 7.T / L / CORNER PROFILE 8.SELF DRILL SCREW 9.RIVET/SCREW 10a. CLADMATE EXTERNAL BOARD 10b. PRIMER 10c. TERRABOND ADHESIVE 10d. TERRA BRICK SLIP
 10e. TERRABOND T-POINT 11. VENTILATION 12. BRICK STARTER BEAD




system title:
BRICK SLIP CLADDING SUPPORT SYSTEM

date: Oct 2020 scale: NTS

drawing title:
DETAIL 4

system no: CMS-30 drawing no: 05 revision: 02

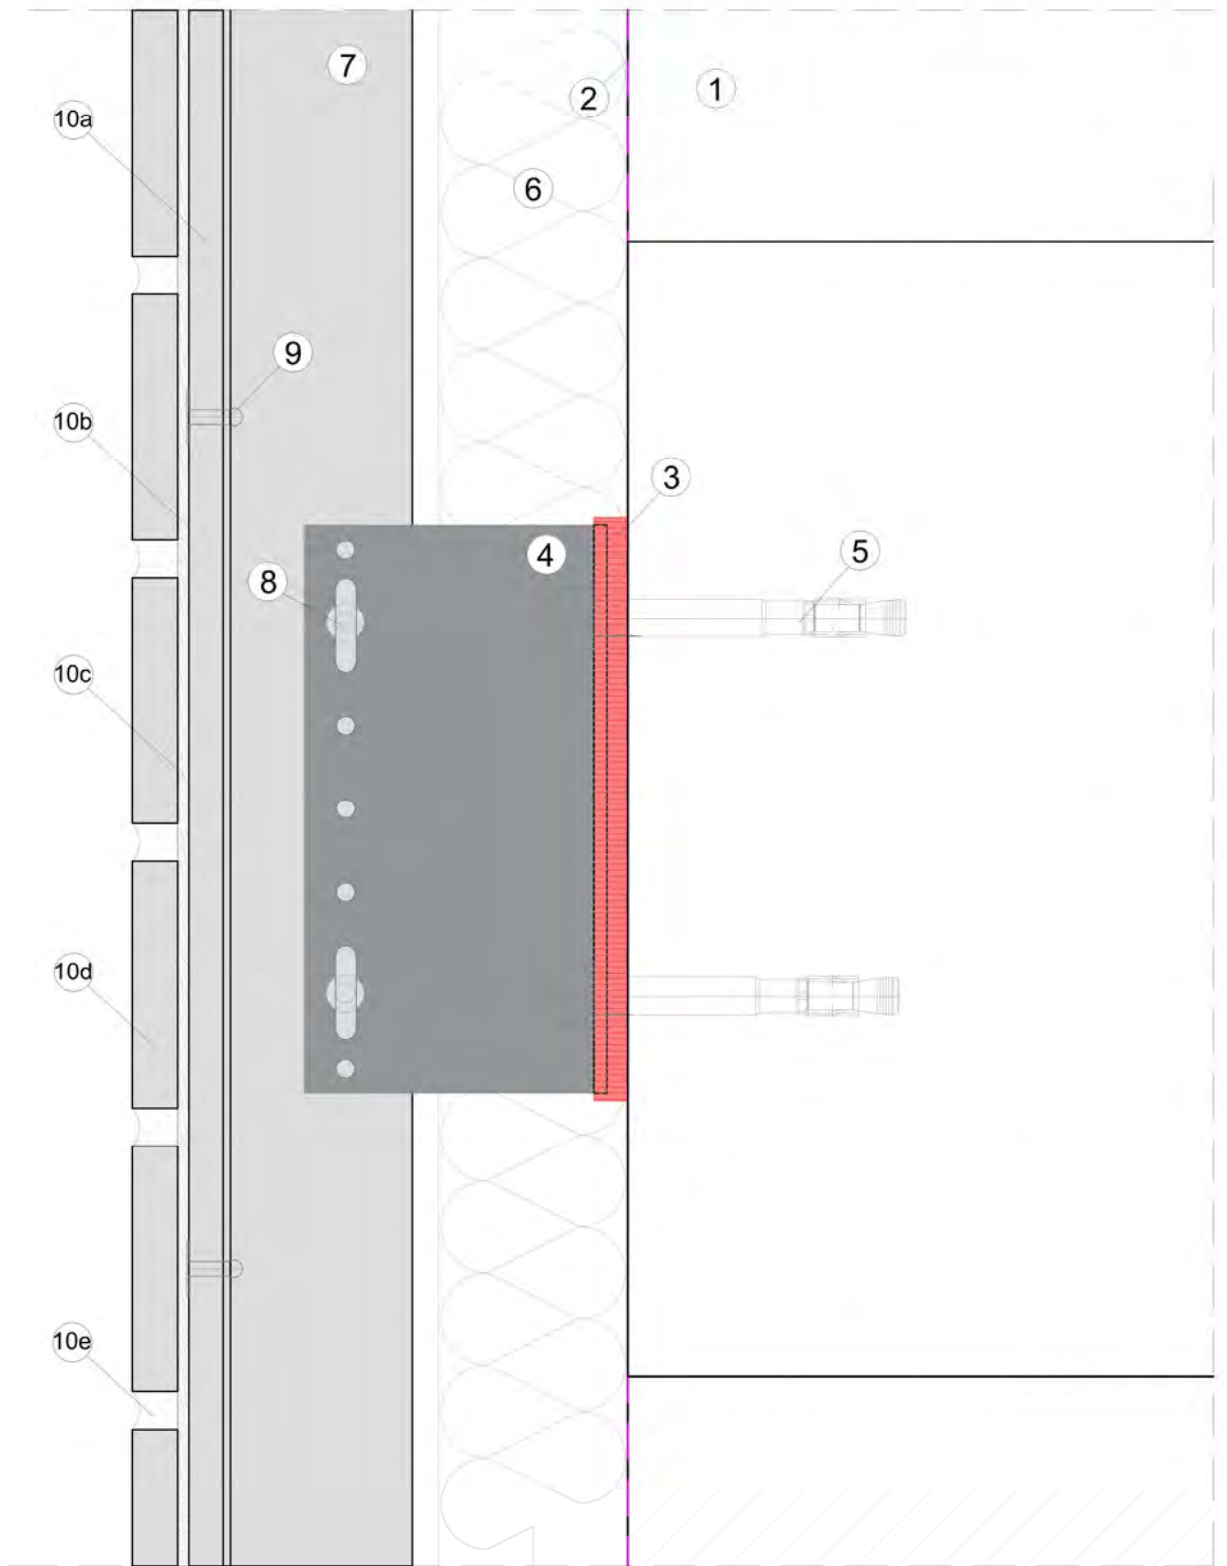

LEGEND

1.CONCRETE / BLOCK WORK 2.BREATHER MEMBRANE 3.THERMAL ISOLATOR 4.SUPPORT BRACKET 5.PRIMARY FIXING 6.THERMAL INSULATION
 7.T / L / CORNER PROFILE 8.SELF DRILL SCREW 9.RIVET/SCREW 10a. CLADMATE EXTERNAL BOARD 10b. PRIMER 10c. TERRABOND ADHESIVE 10d. TERRA BRICK SLIP
 10e. TERRABOND T-POINT 11. VENTILATION 12. BRICK STARTER BEAD




system title:
BRICK SLIP CLADDING SUPPORT SYSTEM

date: Oct 2020 scale: NTS

drawing title:
DETAIL 5

system no: CMS-30 drawing no: 06 revision: 02

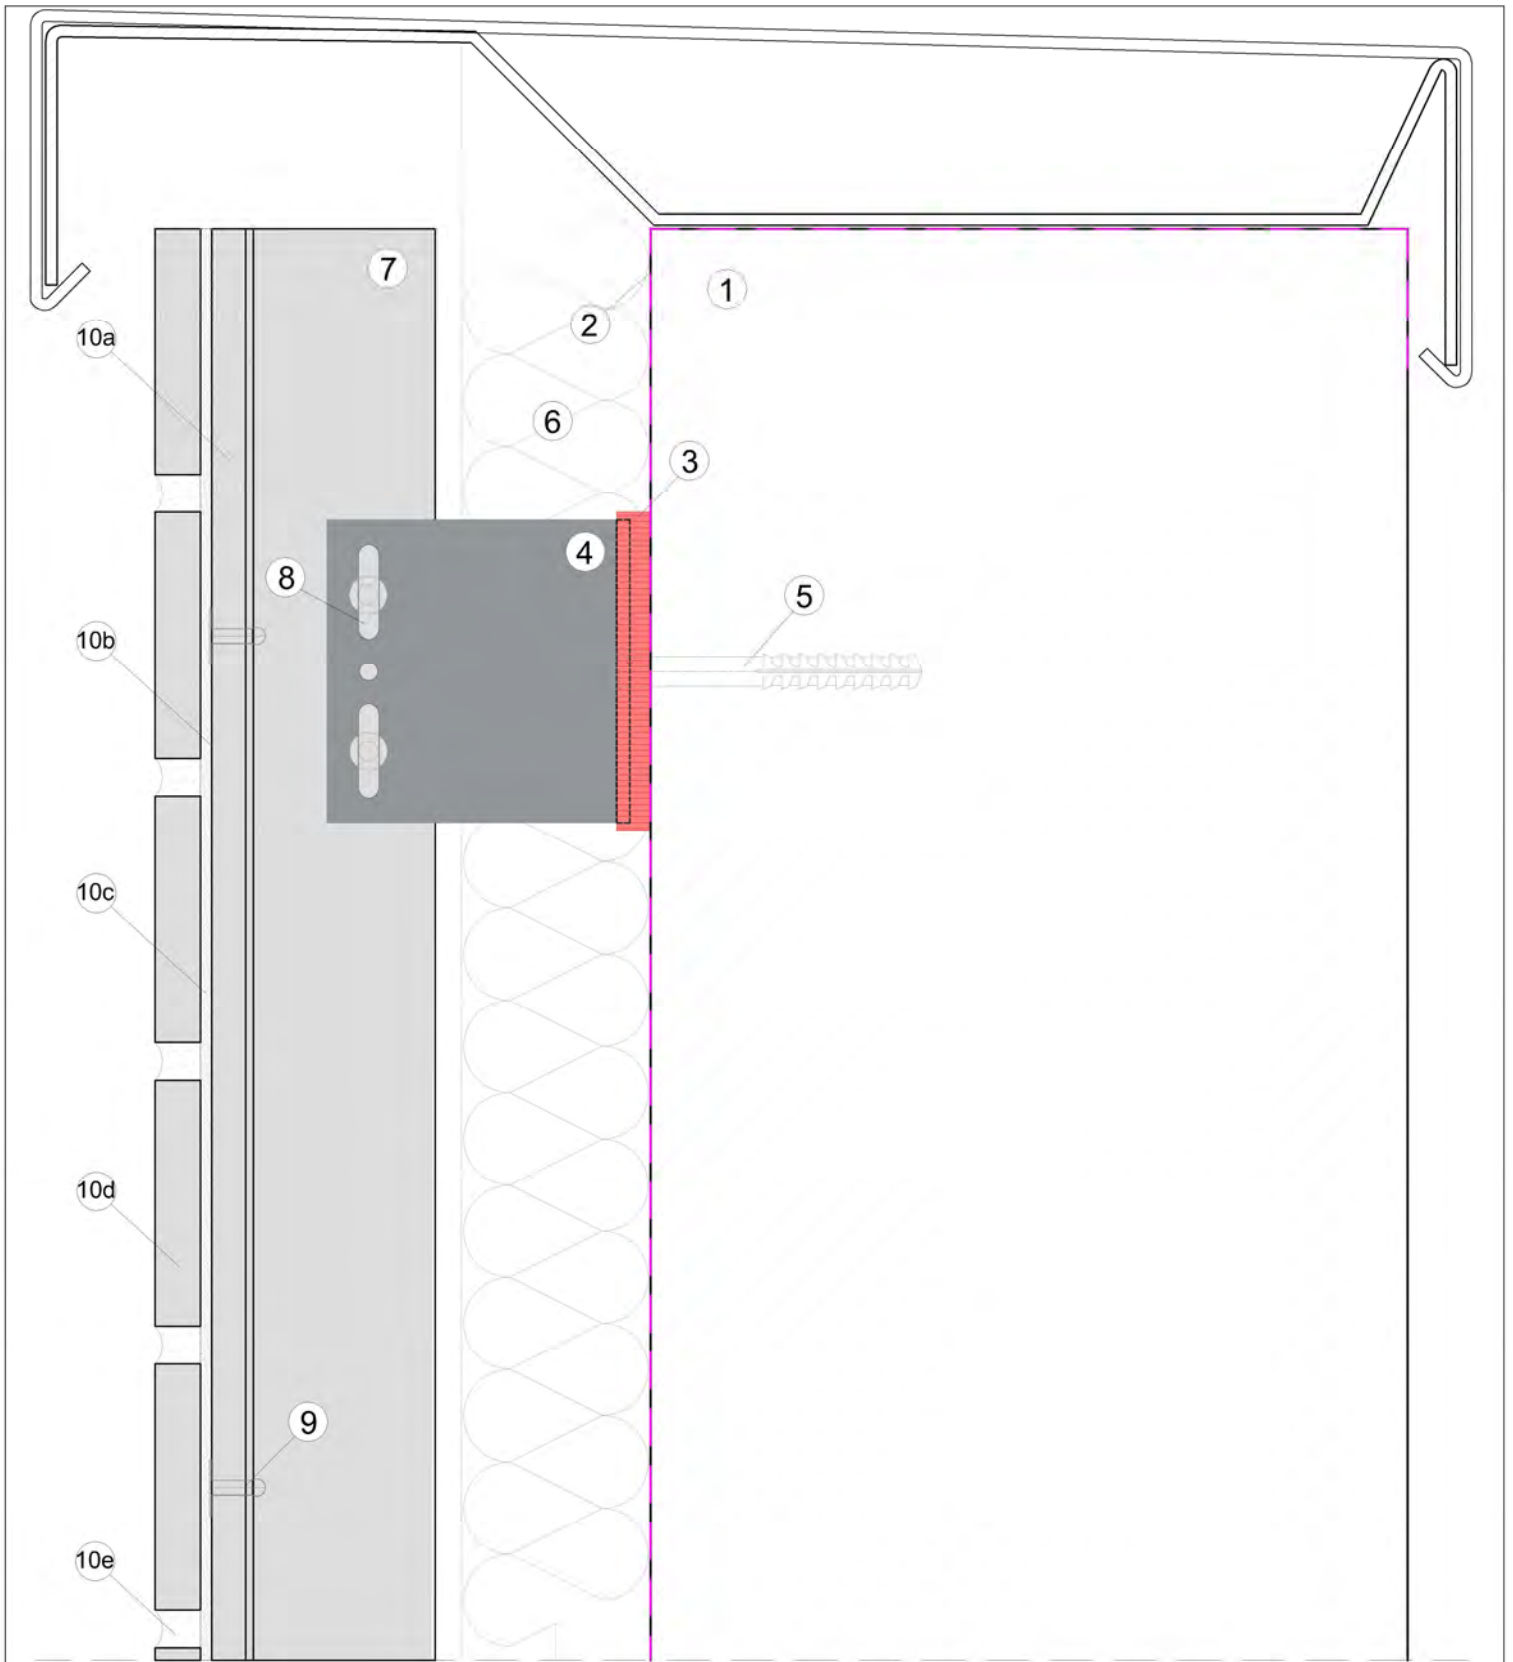

LEGEND

- 1. CONCRETE / BLOCK WORK 2. BREATHER MEMBRANE 3. THERMAL ISOLATOR 4. SUPPORT BRACKET 5. PRIMARY FIXING 6. THERMAL INSULATION
- 7. T / L / CORNER PROFILE 8. SELF DRILL SCREW 9. RIVET/SCREW 10a. CLADMATE EXTERNAL BOARD 10b. PRIMER 10c. TERRABOND ADHESIVE 10d. TERRA BRICK SLIP
- 10e. TERRABOND T-POINT 11. VENTILATION 12. BRICK STARTER BEAD




system title:
BRICK SLIP CLADDING SUPPORT SYSTEM

date: Oct 2020 scale: NTS

drawing title:
DETAIL 6

system no: CMS-30 drawing no: 07 revision: 02

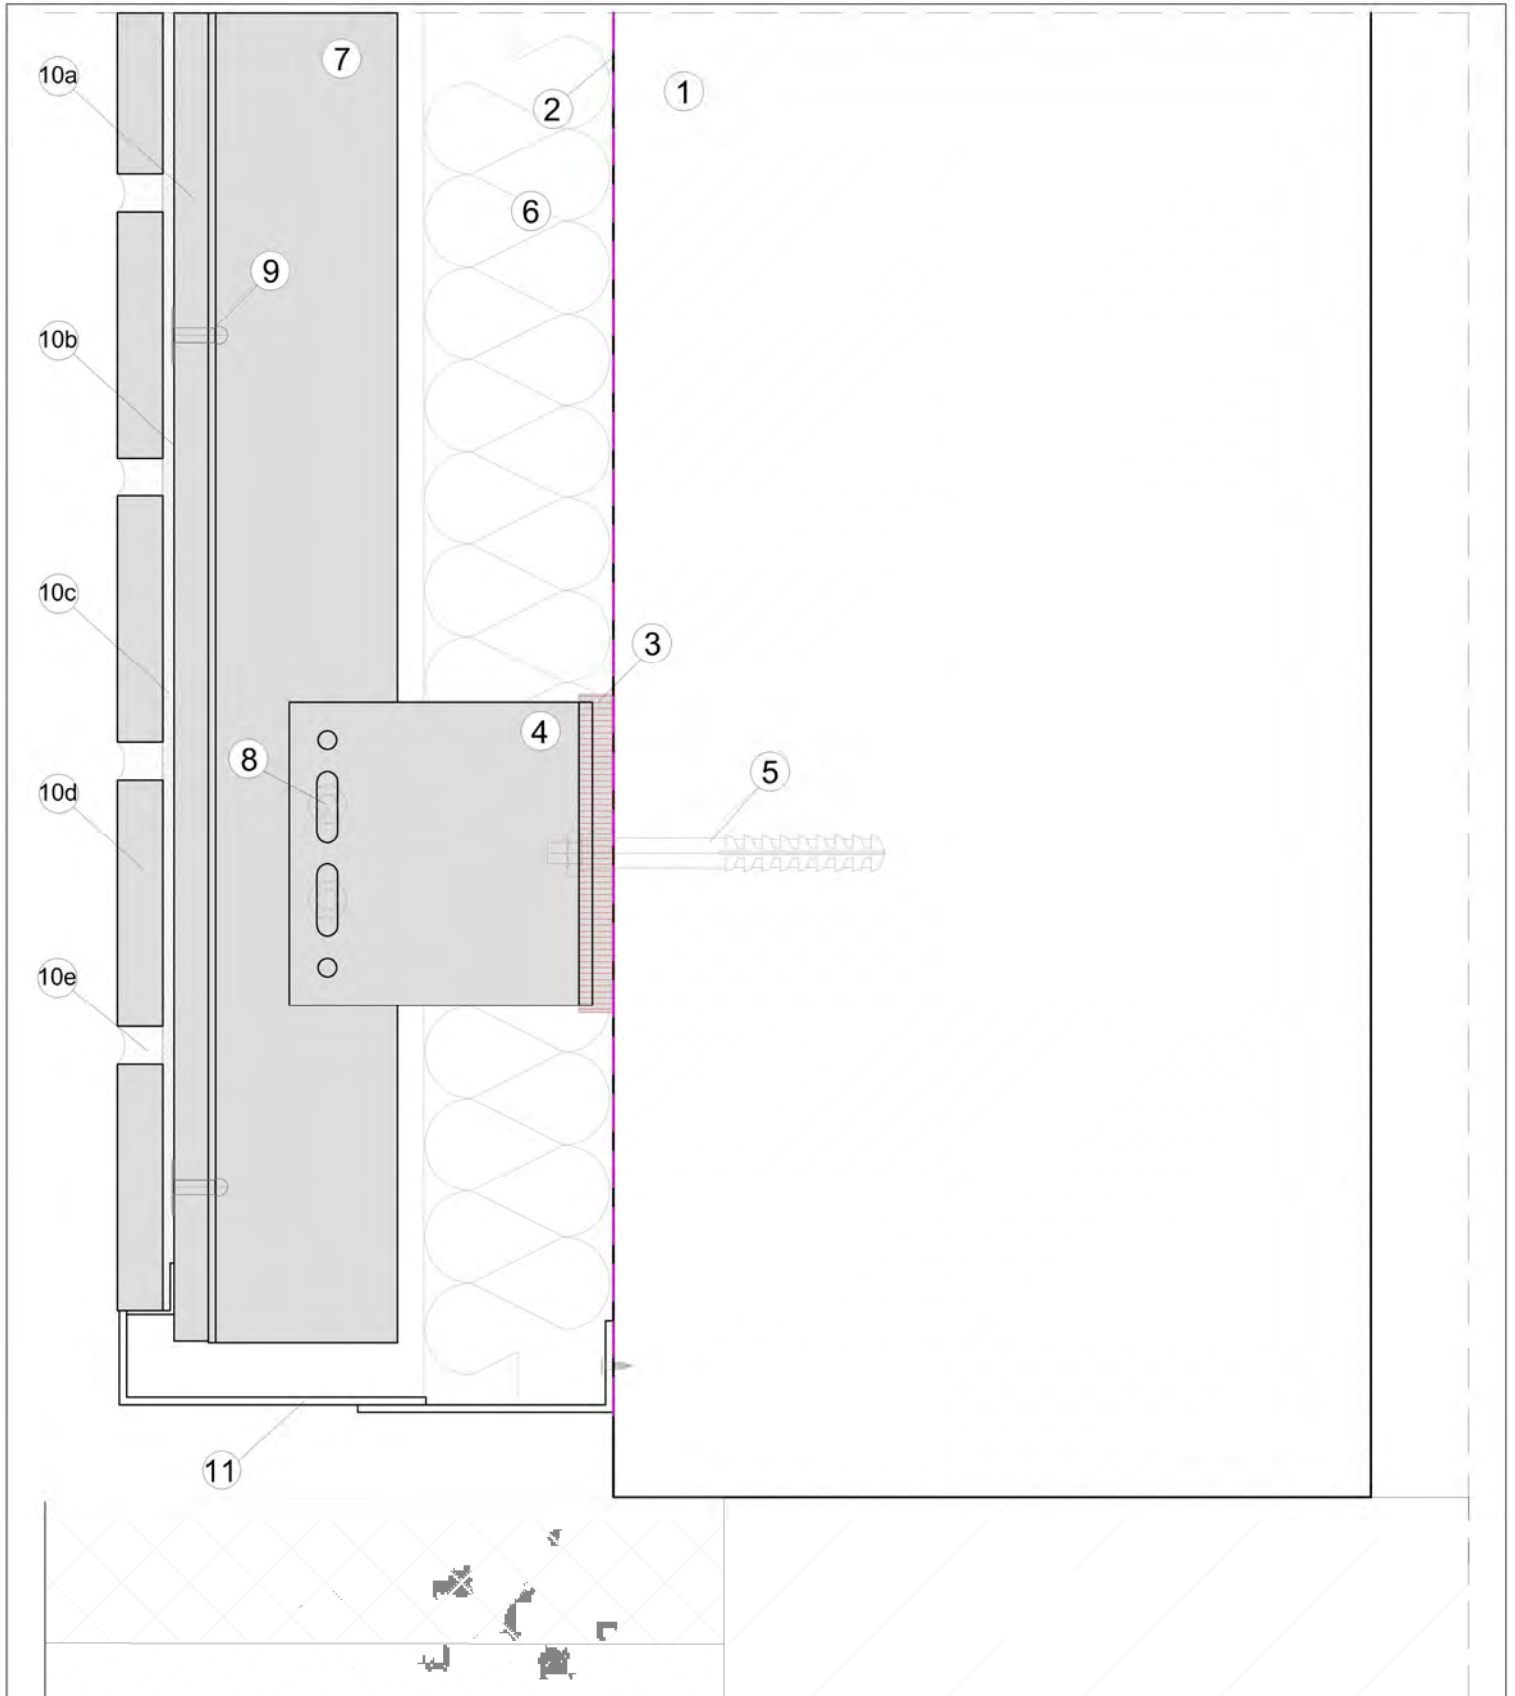

LEGEND

- 1. CONCRETE / BLOCK WORK 2. BREATHER MEMBRANE 3. THERMAL ISOLATOR 4. SUPPORT BRACKET 5. PRIMARY FIXING 6. THERMAL INSULATION
- 7. T / L / CORNER PROFILE 8. SELF DRILL SCREW 9. RIVET/SCREW 10a. CLADMATE EXTERNAL BOARD 10b. PRIMER 10c. TERRABOND ADHESIVE 10d. TERRA BRICK SLIP
- 10e. TERRABOND T-POINT 11. VENTILATION 12. BRICK STARTER BEAD




system title:
BRICK SLIP CLADDING SUPPORT SYSTEM

date:
Oct 2020

scale:
NTS


drawing title:
DETAIL 7

system no: **CMS-30** drawing no: **08** revision: **02**

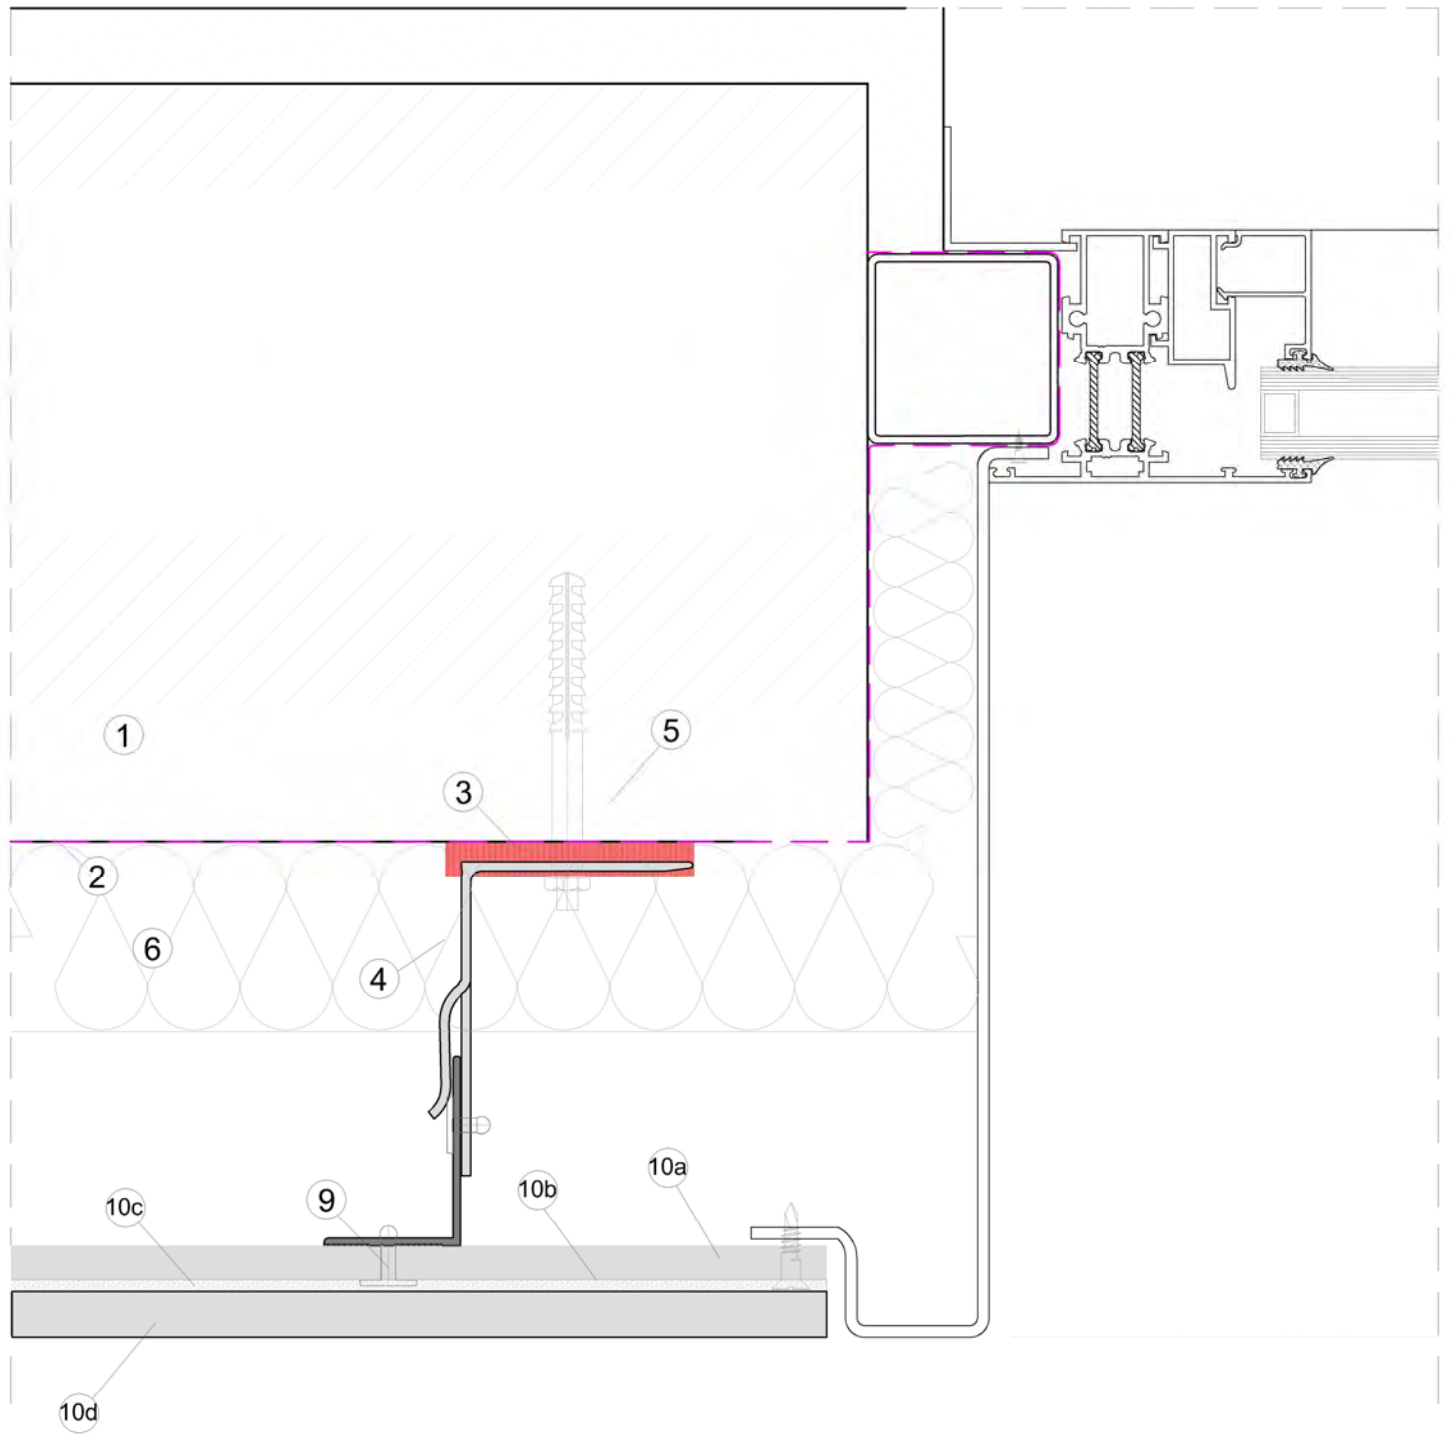

LEGEND

- 1.CONCRETE / BLOCK WORK 2.BREATHER MEMBRANE 3.THERMAL ISOLATOR 4.SUPPORT BRACKET 5.PRIMARY FIXING 6.THERMAL INSULATION
 7.T / L / CORNER PROFILE 8.SELF DRILL SCREW 9.RIVET/SCREW 10a. CLADMATE EXTERNAL BOARD 10b. PRIMER 10c. TERRABOND ADHESIVE 10d. TERRA BRICK SLIP
 10e. TERRABOND T-POINT 11. VENTILATION 12. BRICK STARTER BEAD

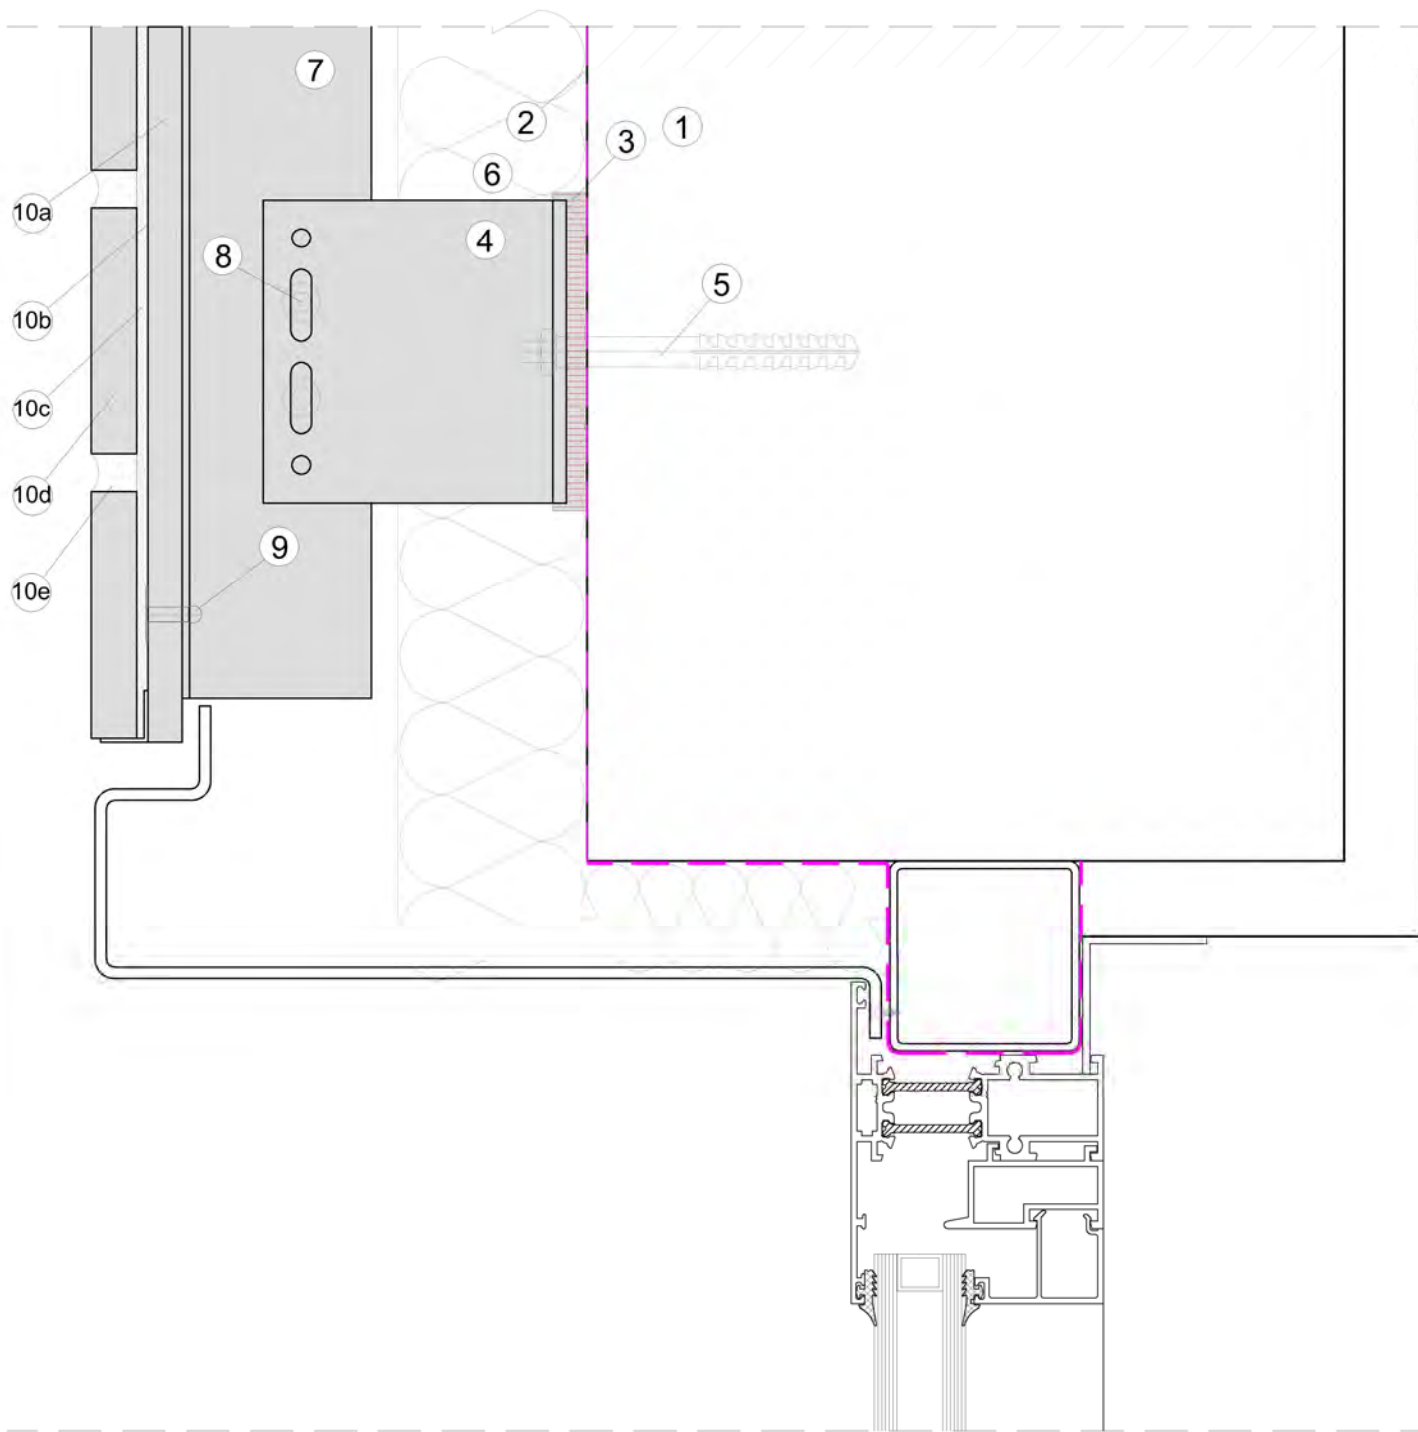

LEGEND

1. CONCRETE / BLOCK WORK 2. BREATHER MEMBRANE 3. THERMAL ISOLATOR 4. SUPPORT BRACKET 5. PRIMARY FIXING 6. THERMAL INSULATION
 7. T / L / CORNER PROFILE 8. SELF DRILL SCREW 9. RIVET/SCREW 10a. CLADMATE EXTERNAL BOARD 10b. PRIMER 10c. TERRABOND ADHESIVE 10d. TERRA BRICK SLIP
 10e. TERRABOND T-POINT 11. VENTILATION 12. BRICK STARTER BEAD



www.cladmate.co.uk | technical@cladmate.co.uk


system title:
BRICK SLIP CLADDING SUPPORT SYSTEM

drawing title:
DETAIL 9

date:
Oct 2020


scale:
NTS

system no: **CMS-30** drawing no: **10** revision: **02**

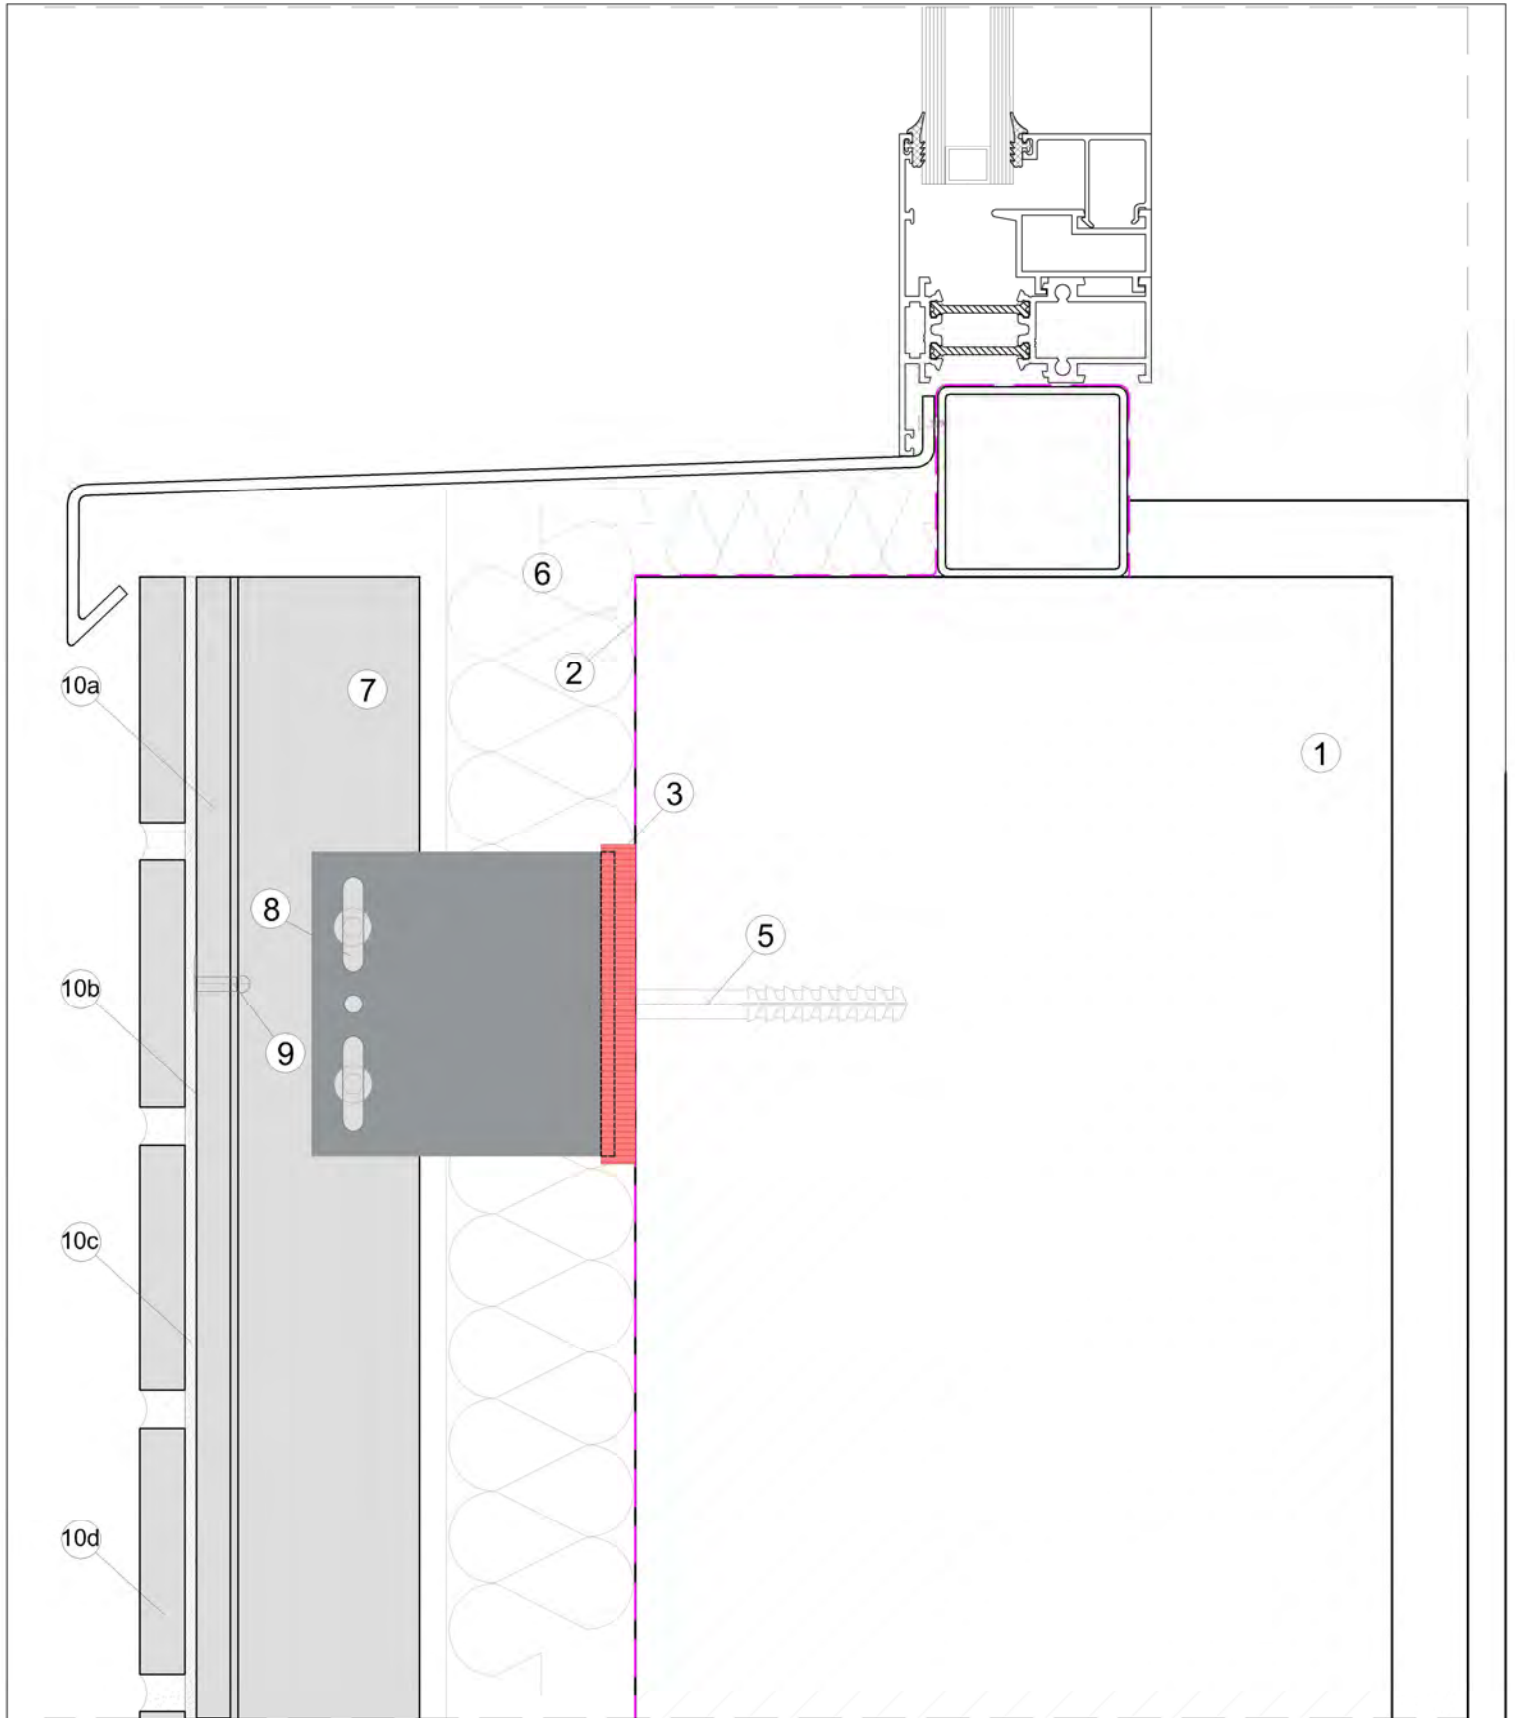

LEGEND

- 1. CONCRETE / BLOCK WORK 2. BREATHER MEMBRANE 3. THERMAL ISOLATOR 4. SUPPORT BRACKET 5. PRIMARY FIXING 6. THERMAL INSULATION
- 7. T / L / CORNER PROFILE 8. SELF DRILL SCREW 9. RIVET/SCREW 10a. CLADMATE EXTERNAL BOARD 10b. PRIMER 10c. TERRABOND ADHESIVE 10d. TERRA BRICK SLIP
- 10e. TERRABOND T-POINT 11. VENTILATION 12. BRICK STARTER BEAD

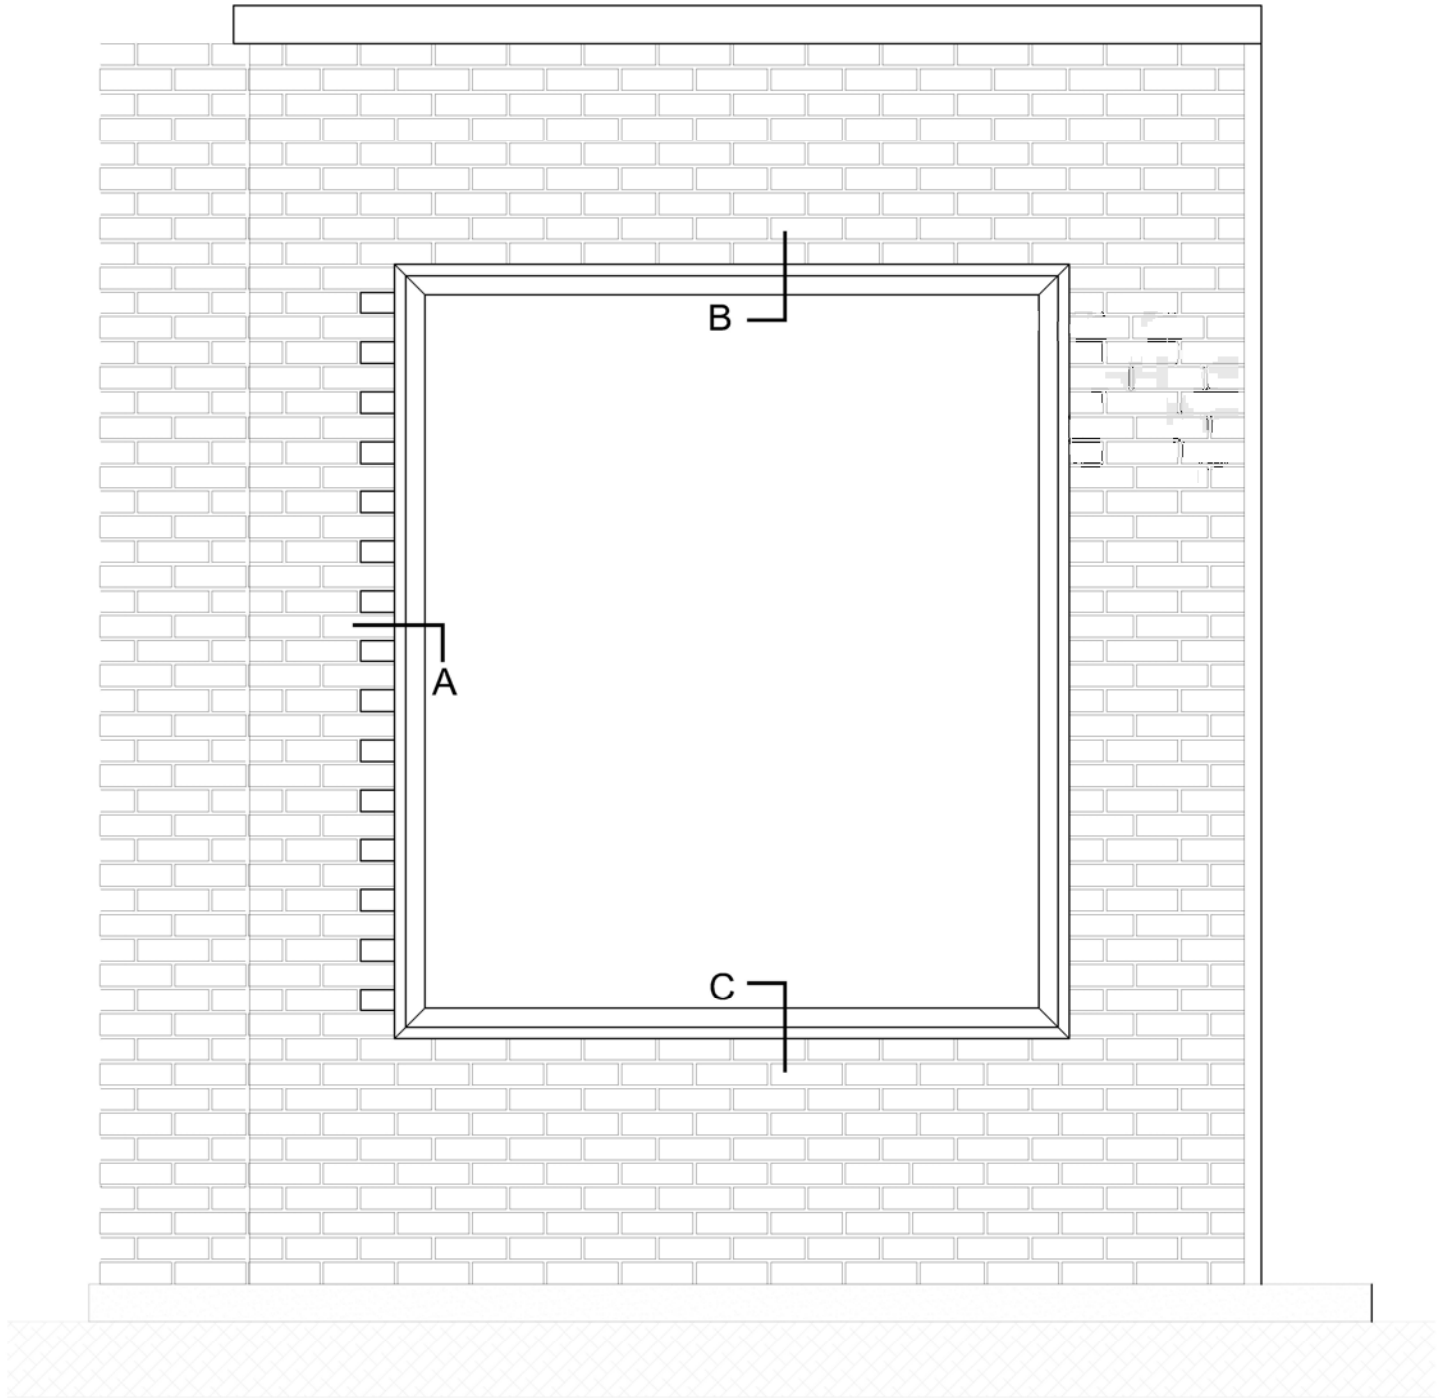

LEGEND

- 1.CONCRETE / BLOCK WORK 2.BREATHER MEMBRANE 3.THERMAL ISOLATOR 4.SUPPORT BRACKET 5.PRIMARY FIXING 6.THERMAL INSULATION
 7.T / L / CORNER PROFILE 8.SELF DRILL SCREW 9.RIVET/SCREW 10a. CLADMATE EXTERNAL BOARD 10b. PRIMER 10c. TERRABOND ADHESIVE 10d. TERRA BRICK SLIP
 10e. TERRABOND T-POINT 11. VENTILATION 12. BRICK STARTER BEAD



www.cladmata.co.uk | technical@cladmata.co.uk


system title:
BRICK SLIP CLADDING SUPPORT SYSTEM

date:
 Oct 2020

scale:
 NTS

drawing title:
TYPICAL ELEVATION

system no: CMS-30 drawing no: 12 revision: 02

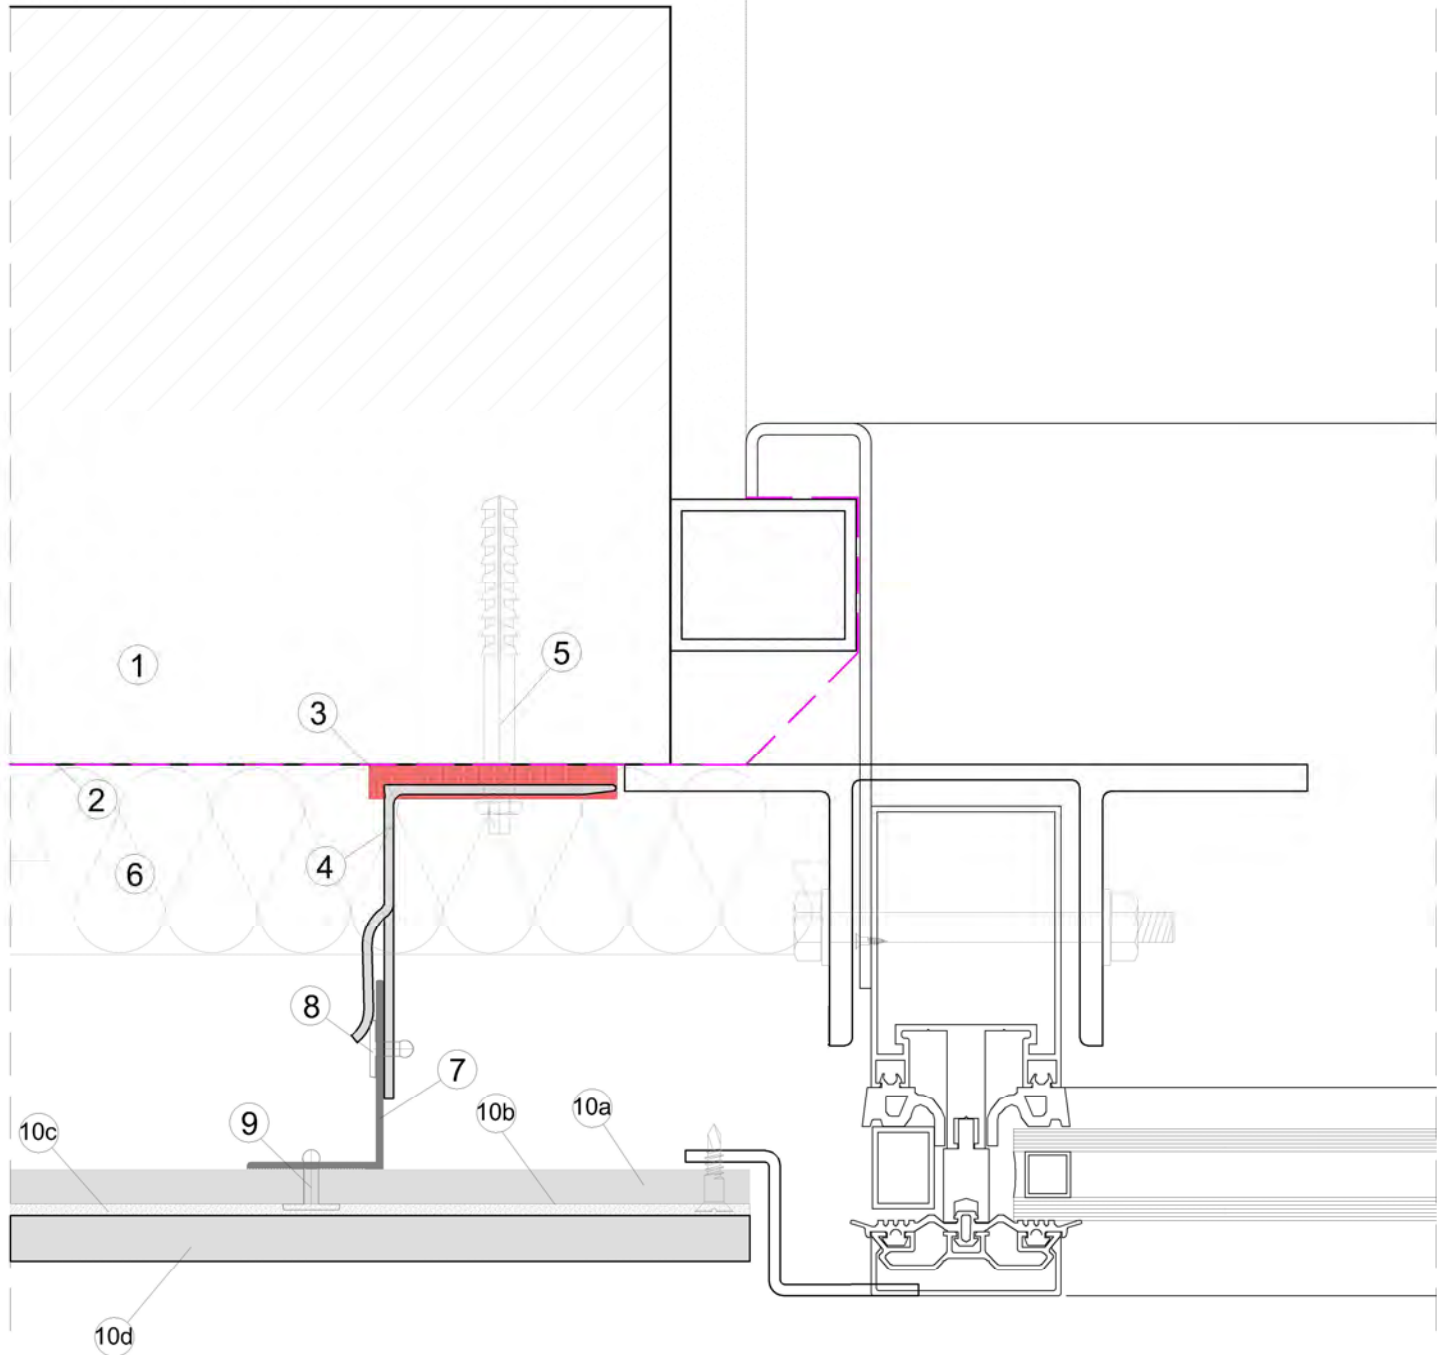

LEGEND

1. CONCRETE / BLOCK WORK 2. BREATHER MEMBRANE 3. THERMAL ISOLATOR 4. SUPPORT BRACKET 5. PRIMARY FIXING 6. THERMAL INSULATION
 7. T / L / CORNER PROFILE 8. SELF DRILL SCREW 9. RIVET/SCREW 10a. CLADMATE EXTERNAL BOARD 10b. PRIMER 10c. TERRABOND ADHESIVE 10d. TERRA BRICK SLIP
 10e. TERRABOND T-POINT 11. VENTILATION 12. BRICK STARTER BEAD




system title:
BRICK SLIP CLADDING SUPPORT SYSTEM

drawing title:
DETAIL A

Oct 2020

scale:
 NTS

system no: CMS-30 drawing no: 13 revision: 02

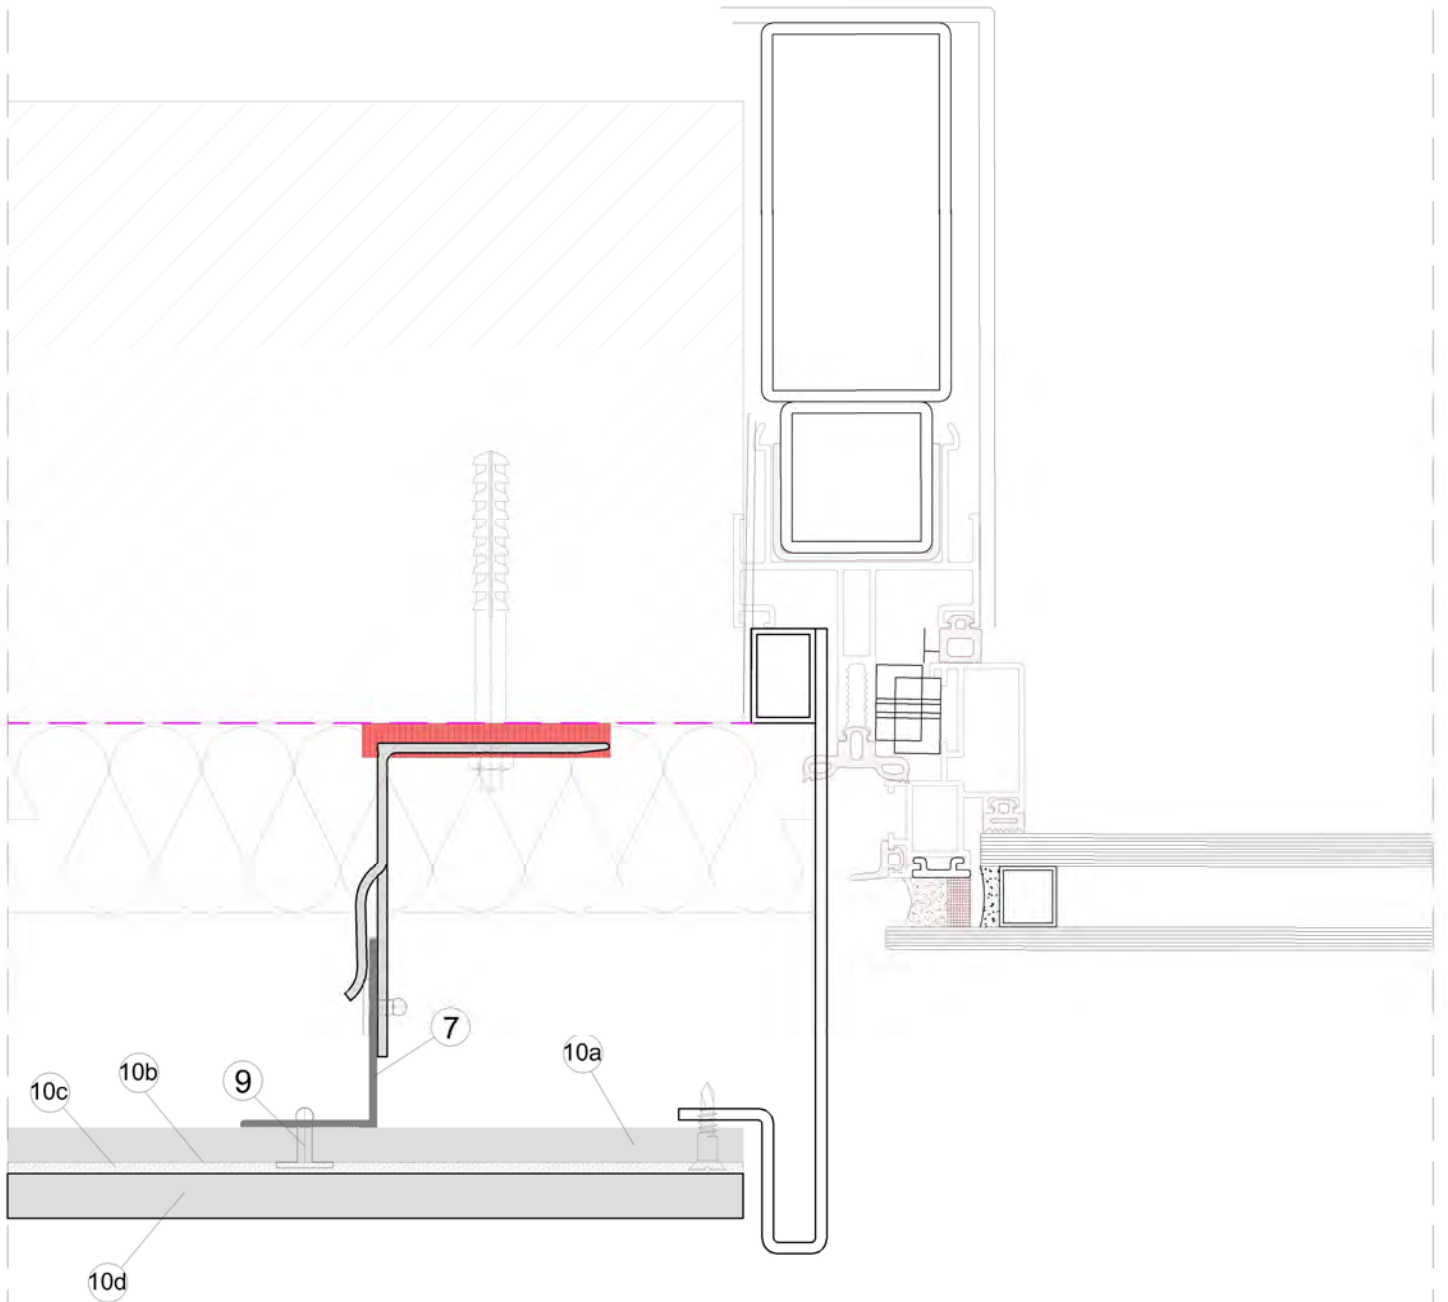

LEGEND

1. CONCRETE / BLOCK WORK 2. BREATHER MEMBRANE 3. THERMAL ISOLATOR 4. SUPPORT BRACKET 5. PRIMARY FIXING 6. THERMAL INSULATION
 7. T / L / CORNER PROFILE 8. SELF DRILL SCREW 9. RIVET/SCREW 10a. CLADMATE EXTERNAL BOARD 10b. PRIMER 10c. TERRABOND ADHESIVE 10d. TERRA BRICK SLIP
 10e. TERRABOND T-POINT 11. VENTILATION 12. BRICK STARTER BEAD



CladdingSystems

www.cladmate.co.uk | technical@cladmate.co.uk

system title:

BRICK SLIP CLADDING SUPPORT SYSTEM

drawing title:

DETAIL A ALTERNATIVE

date:

Oct 2020

scale:

NTS

system no:


CMS-30

drawing no:

14

revision:

02

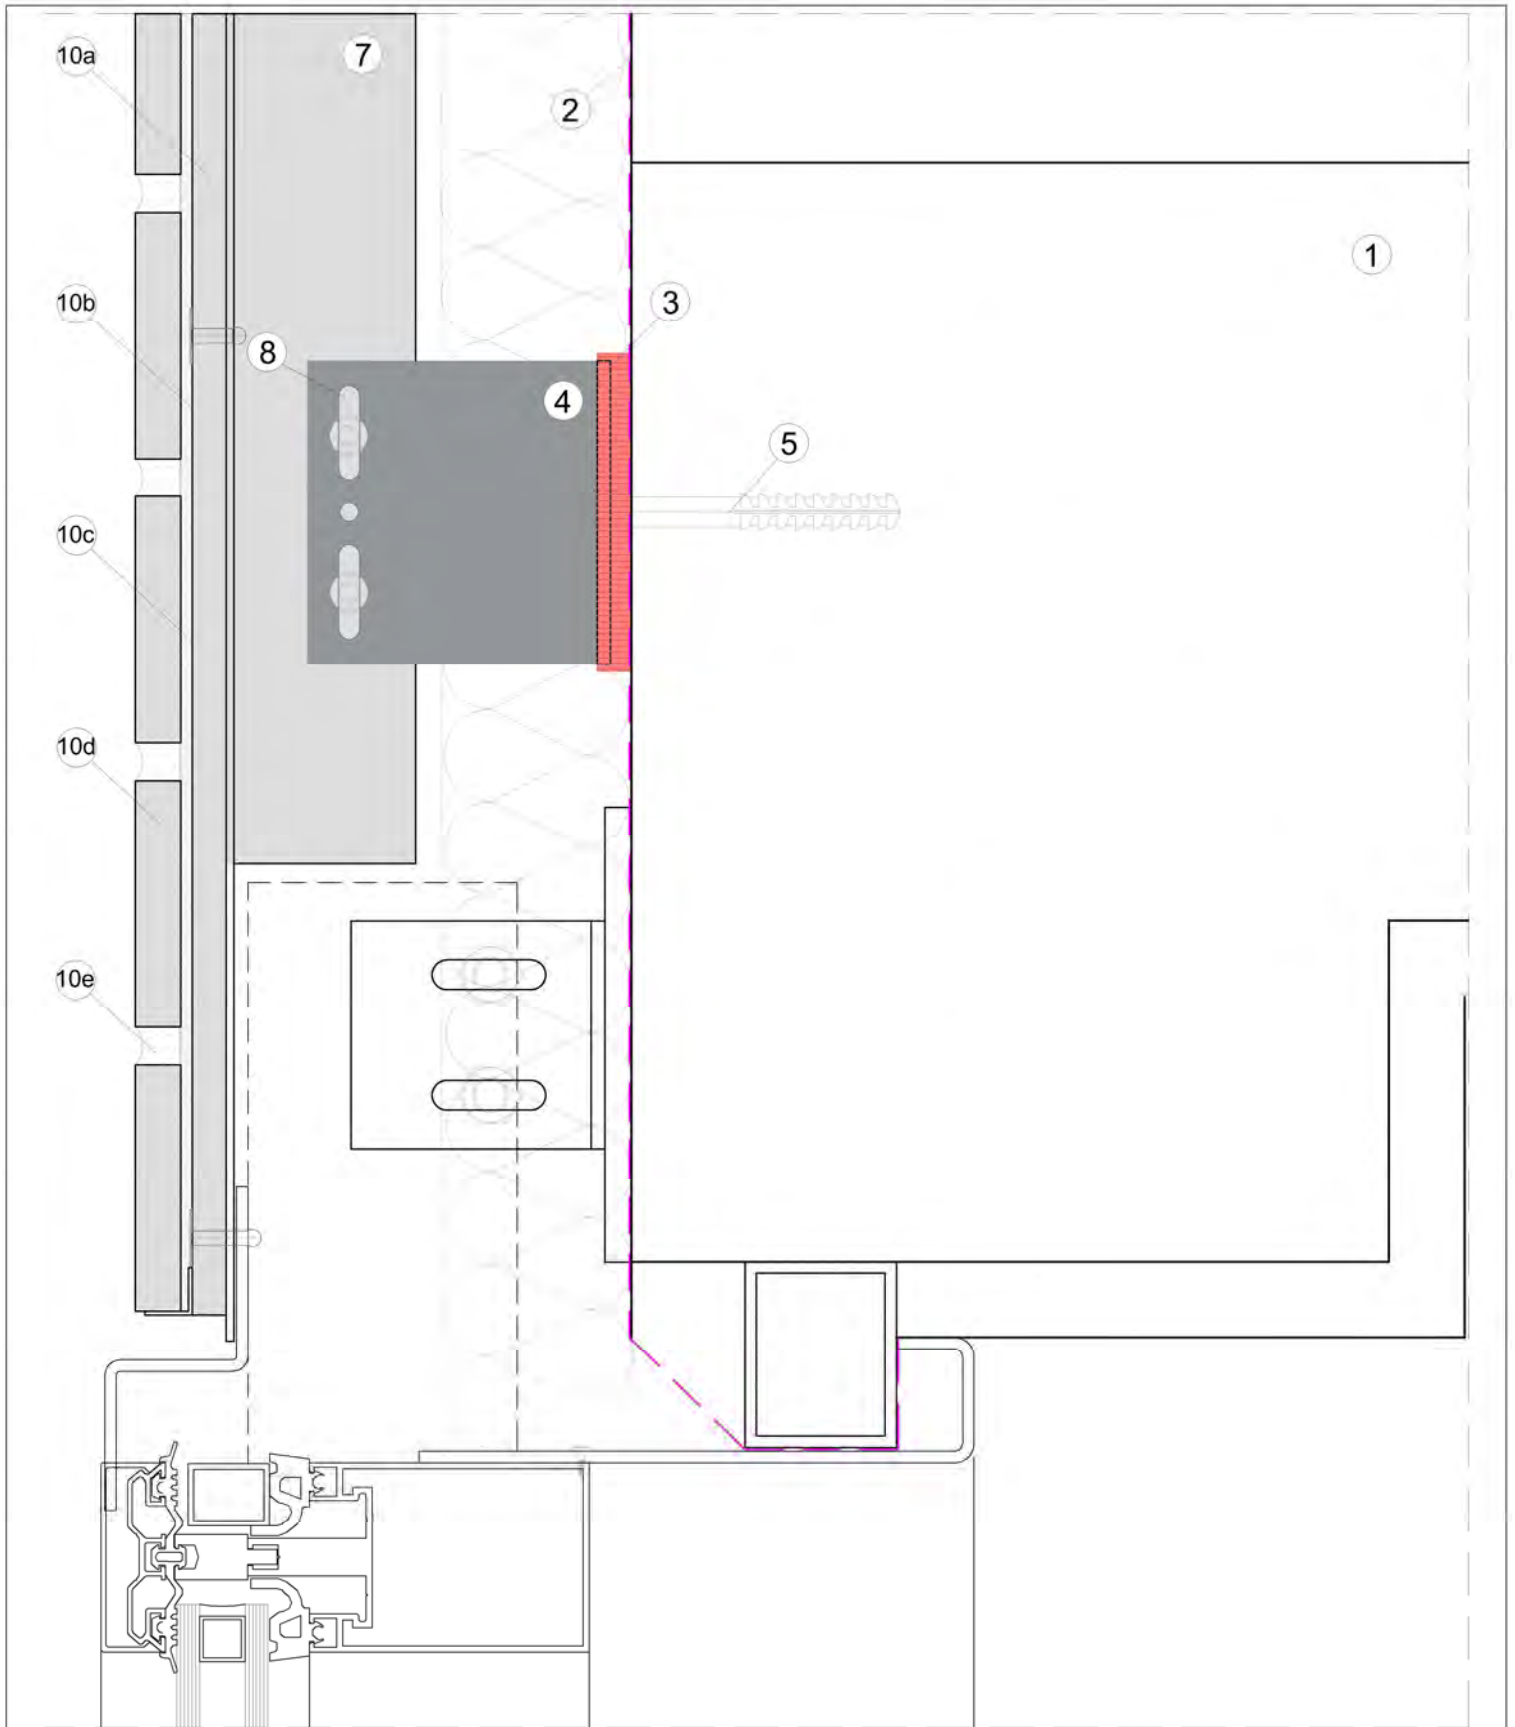

LEGEND

1. CONCRETE / BLOCK WORK 2. BREATHER MEMBRANE 3. THERMAL ISOLATOR 4. SUPPORT BRACKET 5. PRIMARY FIXING 6. THERMAL INSULATION
 7. T / L / CORNER PROFILE 8. SELF DRILL SCREW 9. RIVET/SCREW 10a. CLADMATE EXTERNAL BOARD 10b. PRIMER 10c. TERRABOND ADHESIVE 10d. TERRA BRICK SLIP
 10e. TERRABOND T-POINT 11. VENTILATION 12. BRICK STARTER BEAD




system title:
BRICK SLIP CLADDING SUPPORT SYSTEM

date: Oct 2020 scale: NTS

drawing title:
DETAIL B

system no: CMS-30 drawing no: 15 revision: 02

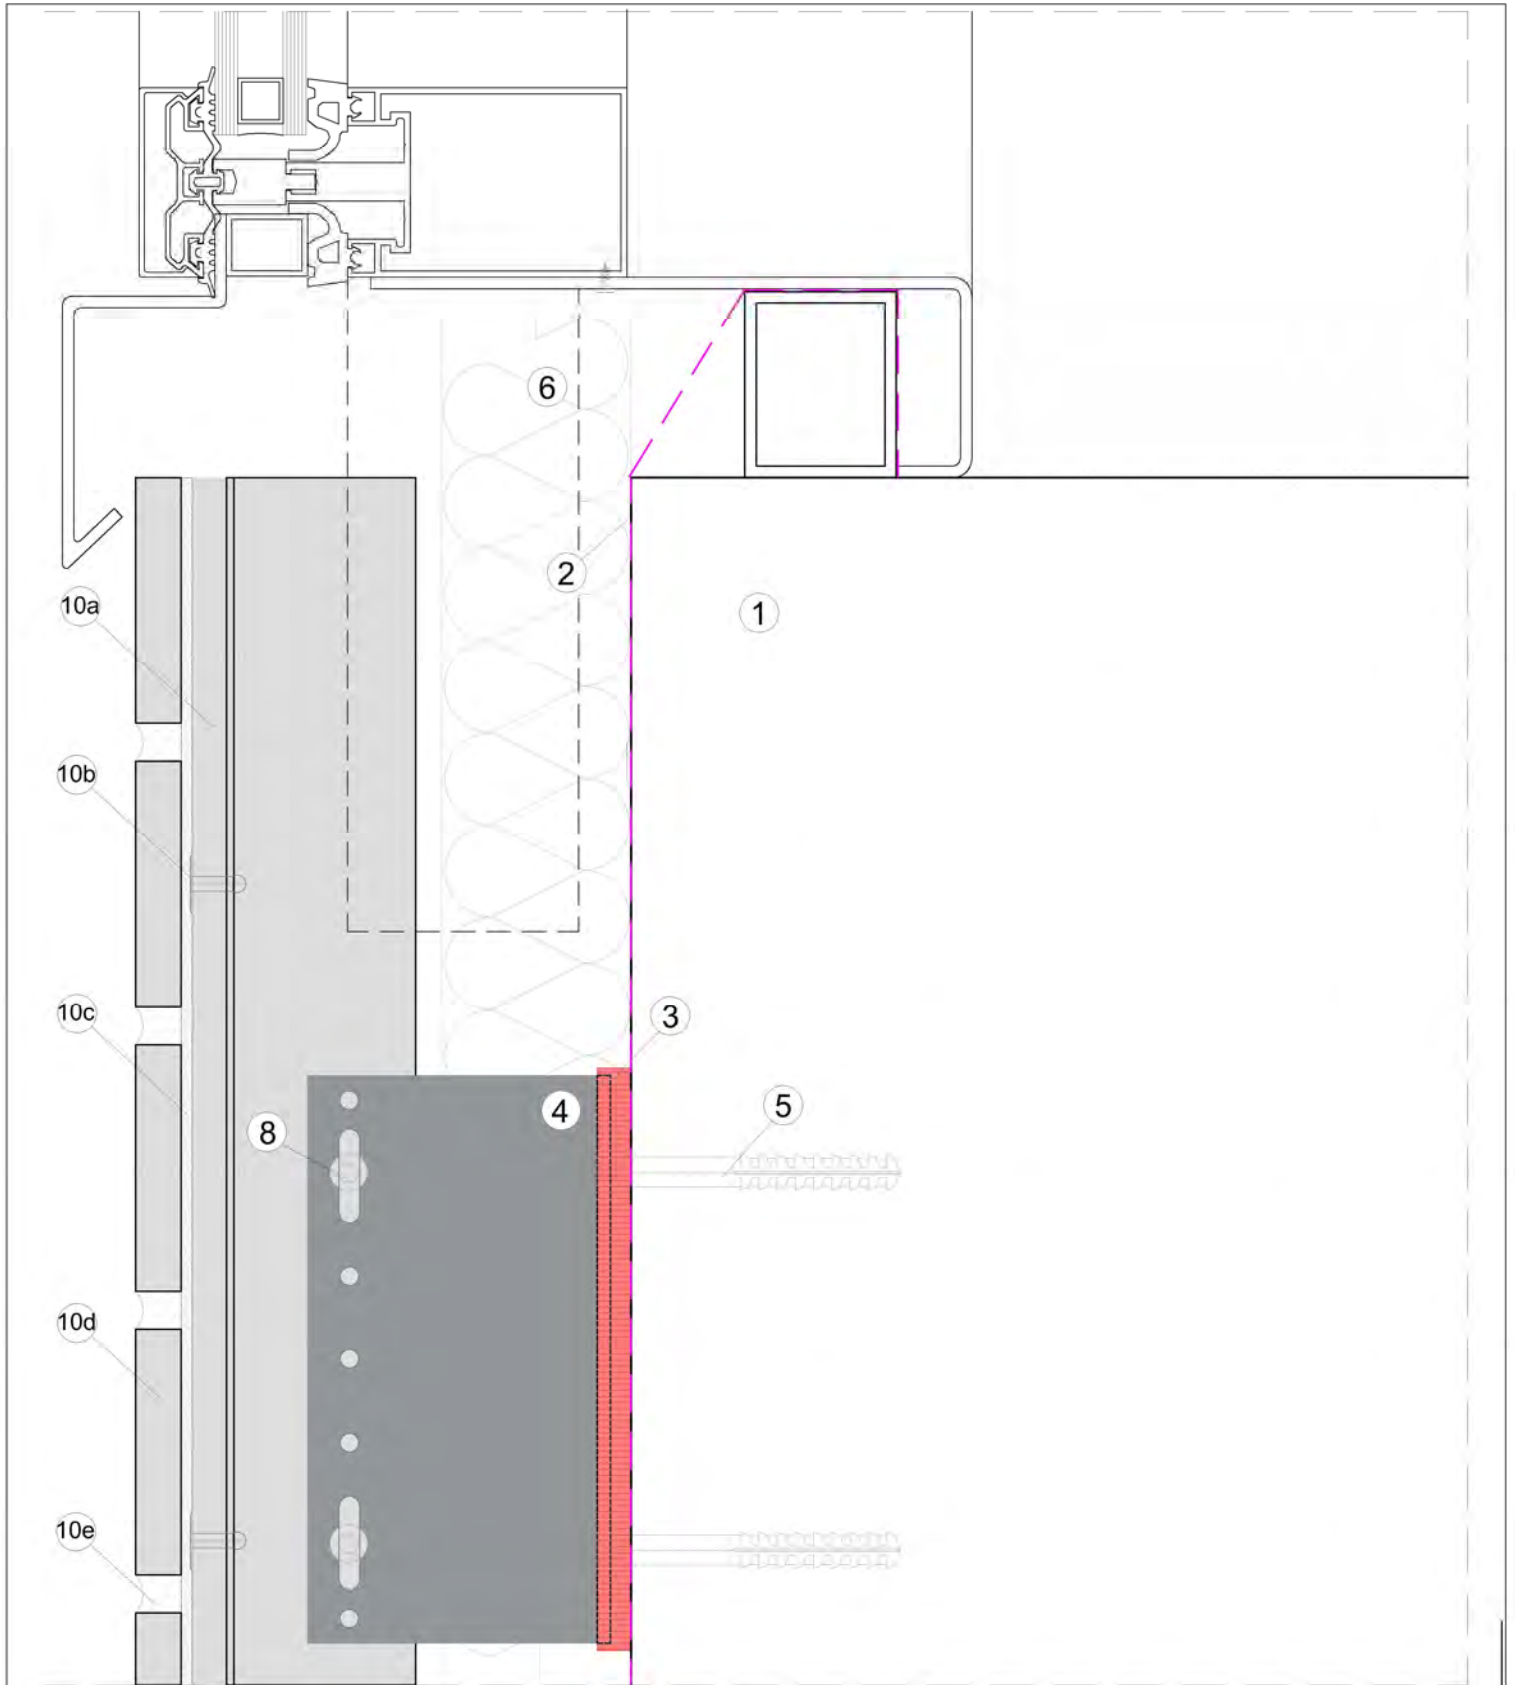

LEGEND

1.CONCRETE / BLOCK WORK 2.BREATHER MEMBRANE 3.THERMAL ISOLATOR 4.SUPPORT BRACKET 5.PRIMARY FIXING 6.THERMAL INSULATION
 7.T / L / CORNER PROFILE 8.SELF DRILL SCREW 9.RIVET/SCREW 10a. CLADMATE EXTERNAL BOARD 10b. PRIMER 10c. TERRABOND ADHESIVE 10d. TERRA BRICK SLIP
 10e. TERRABOND T-POINT 11. VENTILATION 12. BRICK STARTER BEAD



system title:
BRICK SLIP CLADDING SUPPORT SYSTEM

date: Oct 2020 scale: NTS

drawing title:
DETAIL C

system no: CMS-30 drawing no: 16 revision: 02