



CMS01


FACEFIX CLADDING SUPPORT



1. CONCRETE / BLOCK WORK
2. BREATHER MEMBRANE
3. THERMAL ISOLATOR
4. SUPPORT BRACKET
5. PRIMARY FIXING
6. THERMAL INSULATION
7. T / L / CORNER PROFILE
8. SELF DRILL SCREW
9. DOUBLE SIDED TAPE / NORTON TAPE
10. CLADDING
11. RIVET/SCREW
12. VENTILATION

code	name	profile features	code	name	profile features
------	------	------------------	------	------	------------------


T Profile

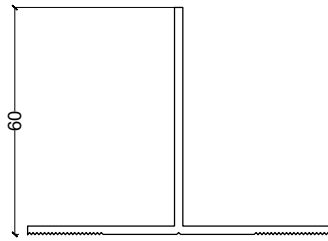

TP60 Series
 TP60-80-2.2-3000/6000
 TP60-100-2.2-3000/6000
 TP60-120-2.2-3000/6000
 TP60-140-2.2-3000/6000

colour/finish :
 RAL & Anodised TBC

L Profile

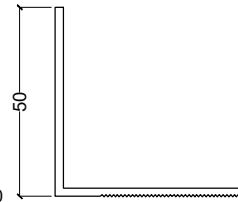

LP50 & LP60 Series
 LP50-50-2.2-3000/6000
 LP60-40-2.2-3000/6000
 LP60-40-2.5-3000/6000

colour/finish :
 RAL & Anodised TBC


Self Drive Screw

3,9x19 YSB (M.U.V) 4,8x16 YSB (M.U.V)




.....

Steel Frame Primary Fixing (Bi-met Fastener Washer)

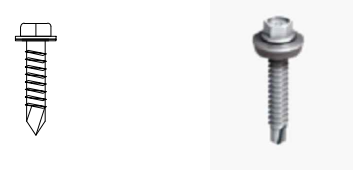

JT3-3-6.3-38-S16
 JT3-3-6.3-50-S16


Masonry Primary Fixing

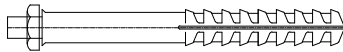

SDF-KB-10H-80E
 SDF-KB-10H-100E

colour/finish :
 Stainless Steel


Masonry Primary Anchor Bolt Fixing

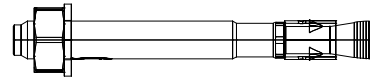


BA-E-10/10
 BA-V-10/10

colour/finish :
 Stainless Steel

Stainless Steel Rivet

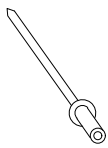

4x10 Rivet

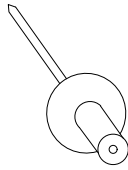



4,8x25 Rivet

TP01


colour/finish :
 RAL TBC

Norton Tape



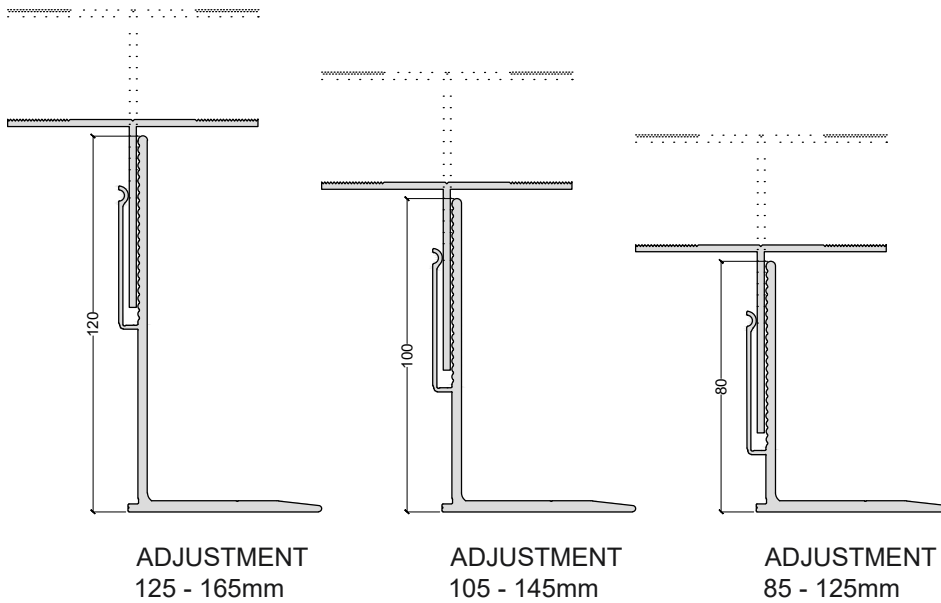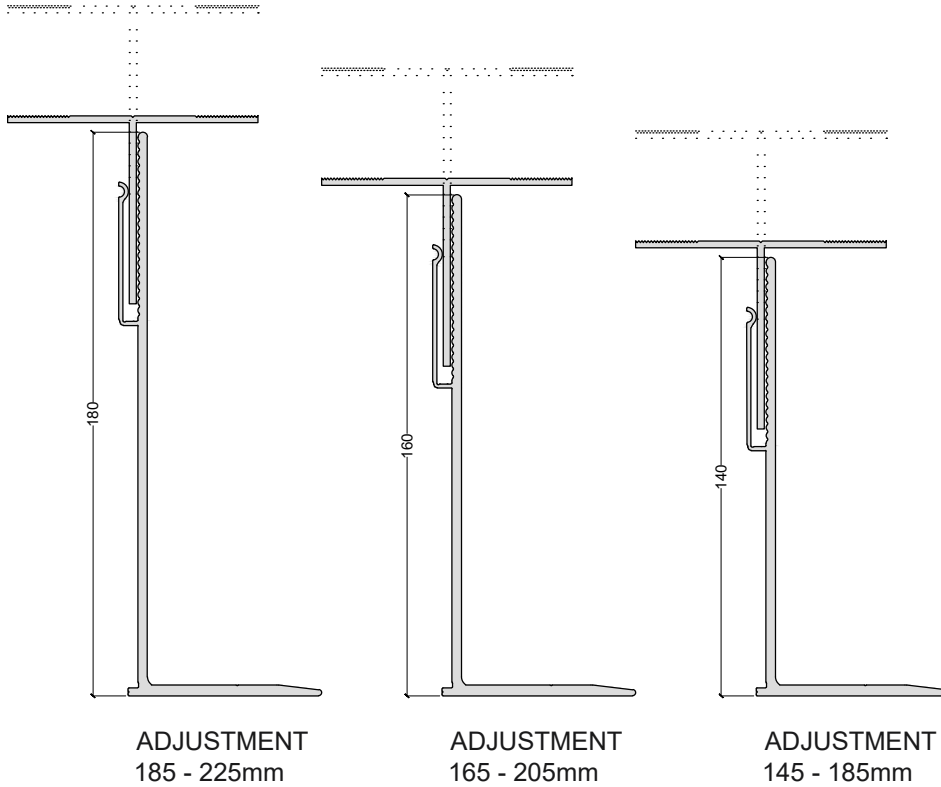

BRACKET	ADJUSTMENT RANGE (mm)
SMART BRACKET 180	185 - 225
SMART BRACKET 160	165 - 205
SMART BRACKET 140	145 - 185
SMART BRACKET 120	125 - 165
SMART BRACKET 100	105 - 145
SMART BRACKET 80	85 - 125

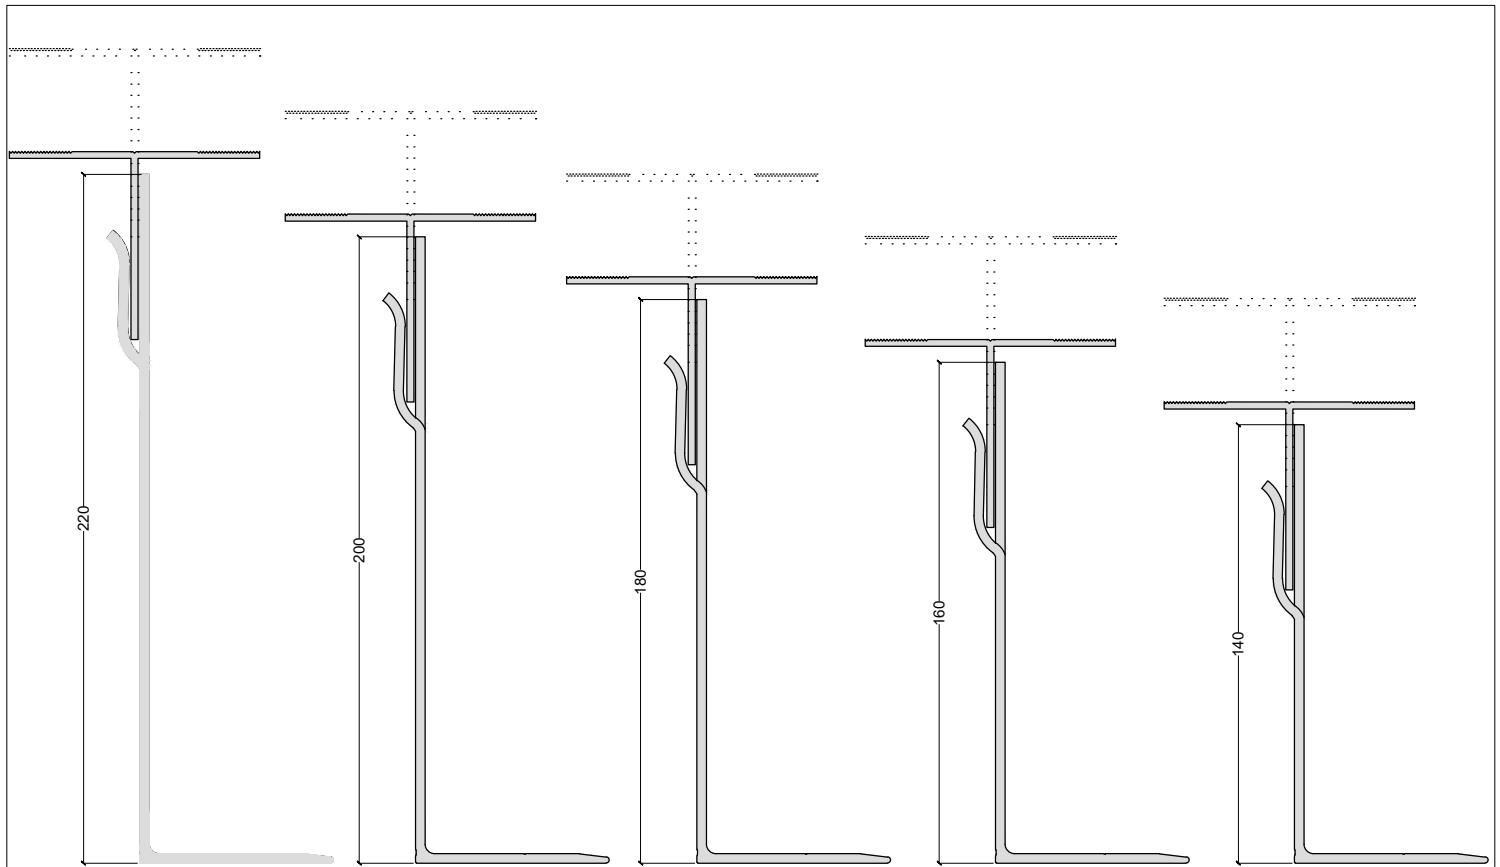


ADJUSTMENT
225 - 265mm

ADJUSTMENT
205 - 245mm

ADJUSTMENT
185 - 225mm

ADJUSTMENT
165 - 205mm

ADJUSTMENT
145 - 175mm

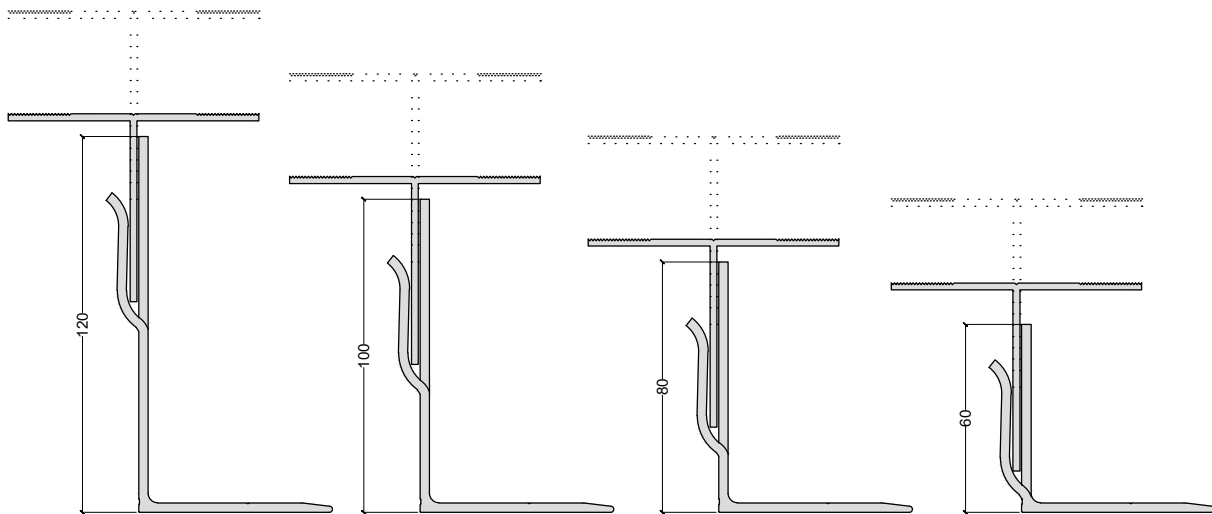


ADJUSTMENT
125 - 165mm


ADJUSTMENT
105 - 145mm

ADJUSTMENT
85 - 125mm

ADJUSTMENT
65 - 105mm

BRACKET	ADJUSTMENT RANGE (mm)
FORTIS BRACKET 220	225 - 265
FORTIS BRACKET 200	205 - 245
FORTIS BRACKET 180	185 - 225
FORTIS BRACKET 160	165 - 205
FORTIS BRACKET 140	145 - 185
FORTIS BRACKET 120	125 - 165
FORTIS BRACKET 100	105 - 145
FORTIS BRACKET 80	85 - 125
FORTIS BRACKET 60	65 - 105

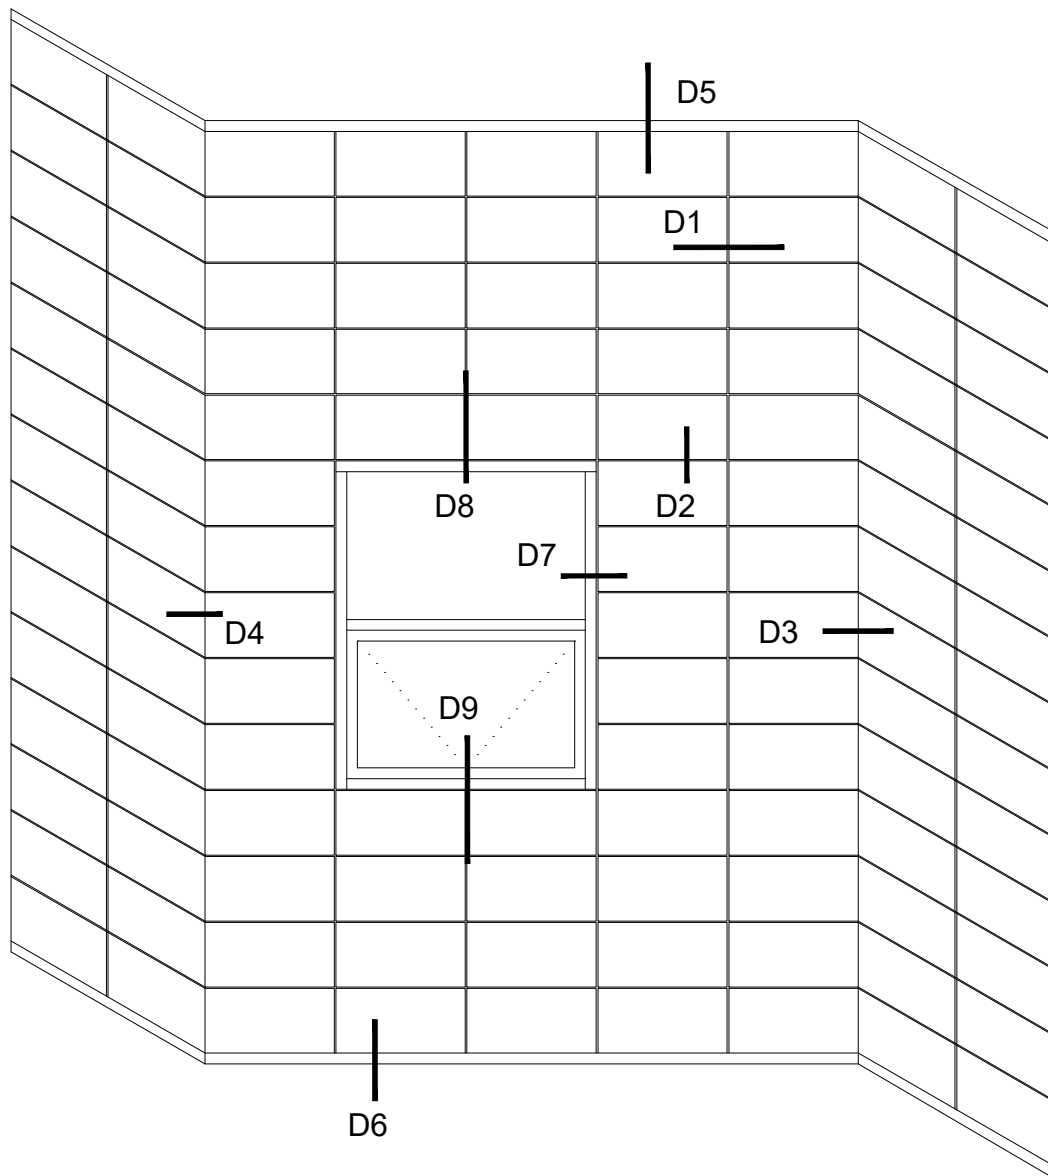

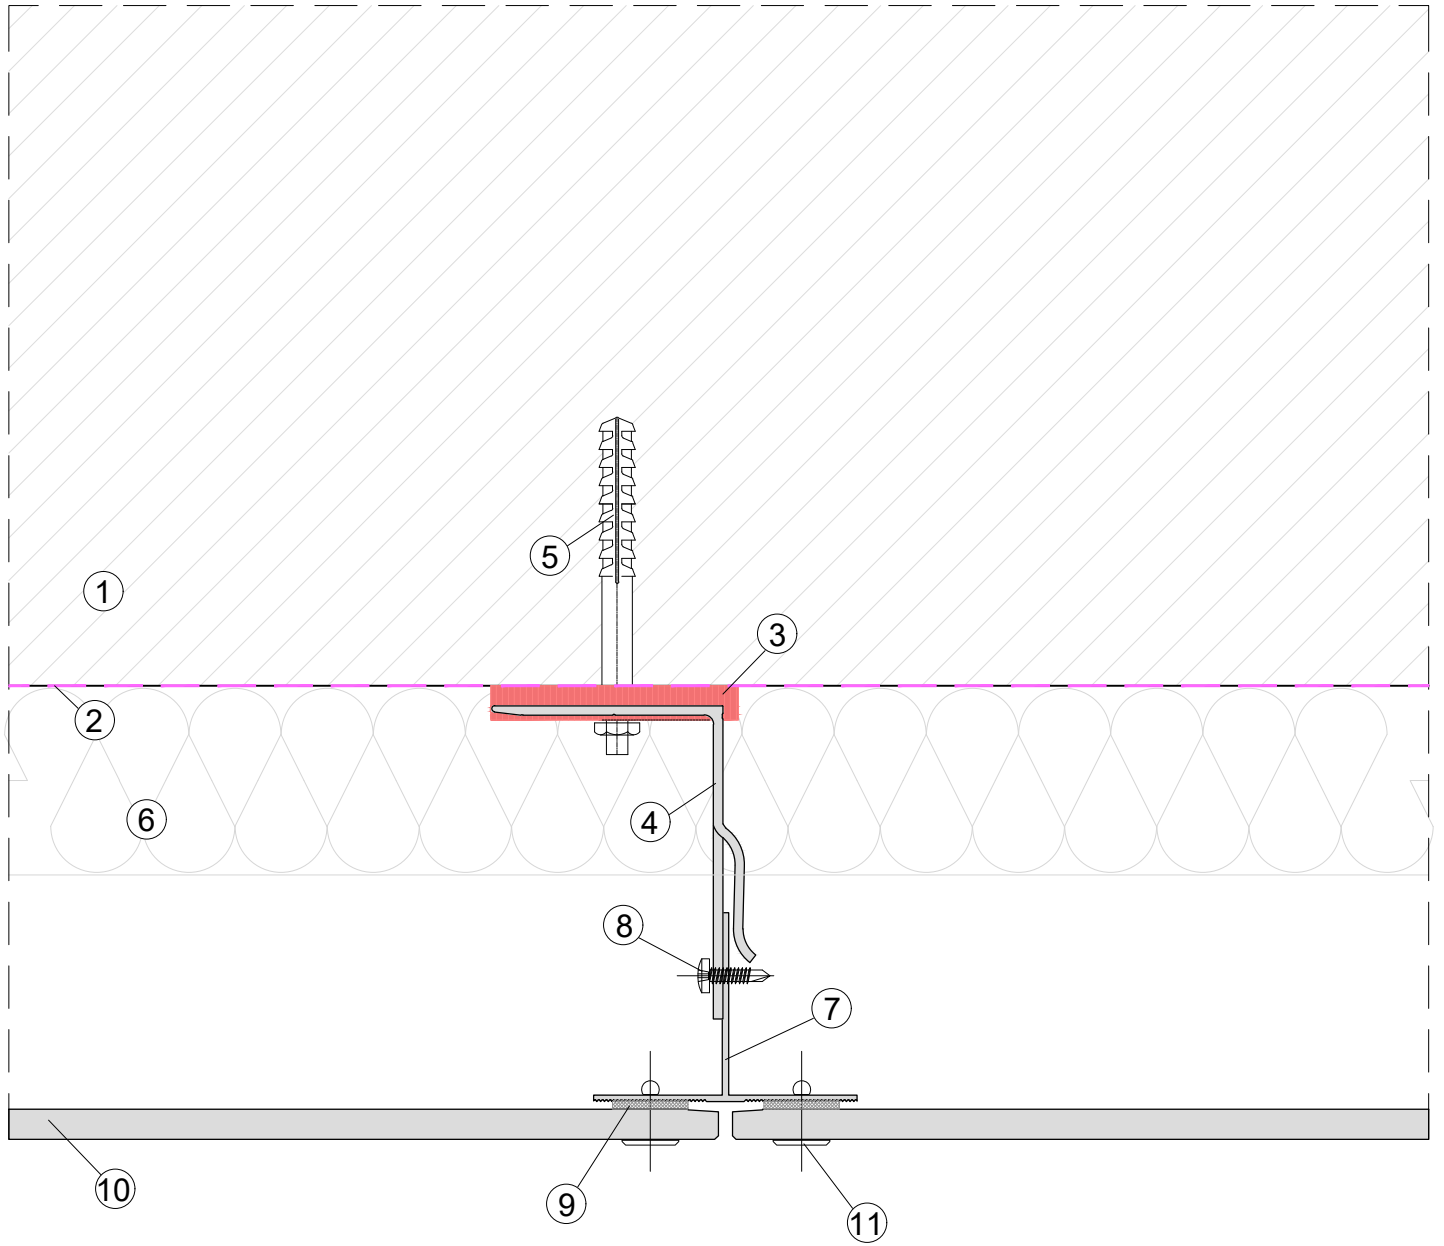

LEGEND
 1. CONCRETE / BLOCK WORK 2. BREATHER MEMBRANE 3.THERMAL ISOLATOR 4.SUPPORT BRACKET 5.PRIMARY FIXING 6.THERMAL INSULATION
 7.T / L /CORNER PROFILE 8 SELF DRILL SCREW 9. DOUBLE SIDED TAPE / NORTON TAPE 10. CLADDING 11. RIVET/SCREW 12. VENTILATION




system title:
FACEFIX CLADDING SUPPORT

date: **Apr 2019** scale: **NTS**

drawing title:
DETAIL 1 - STANDARD VERTICAL JOINT DETAIL

system no: **CMS-01** drawing no: **02** revision: **01**

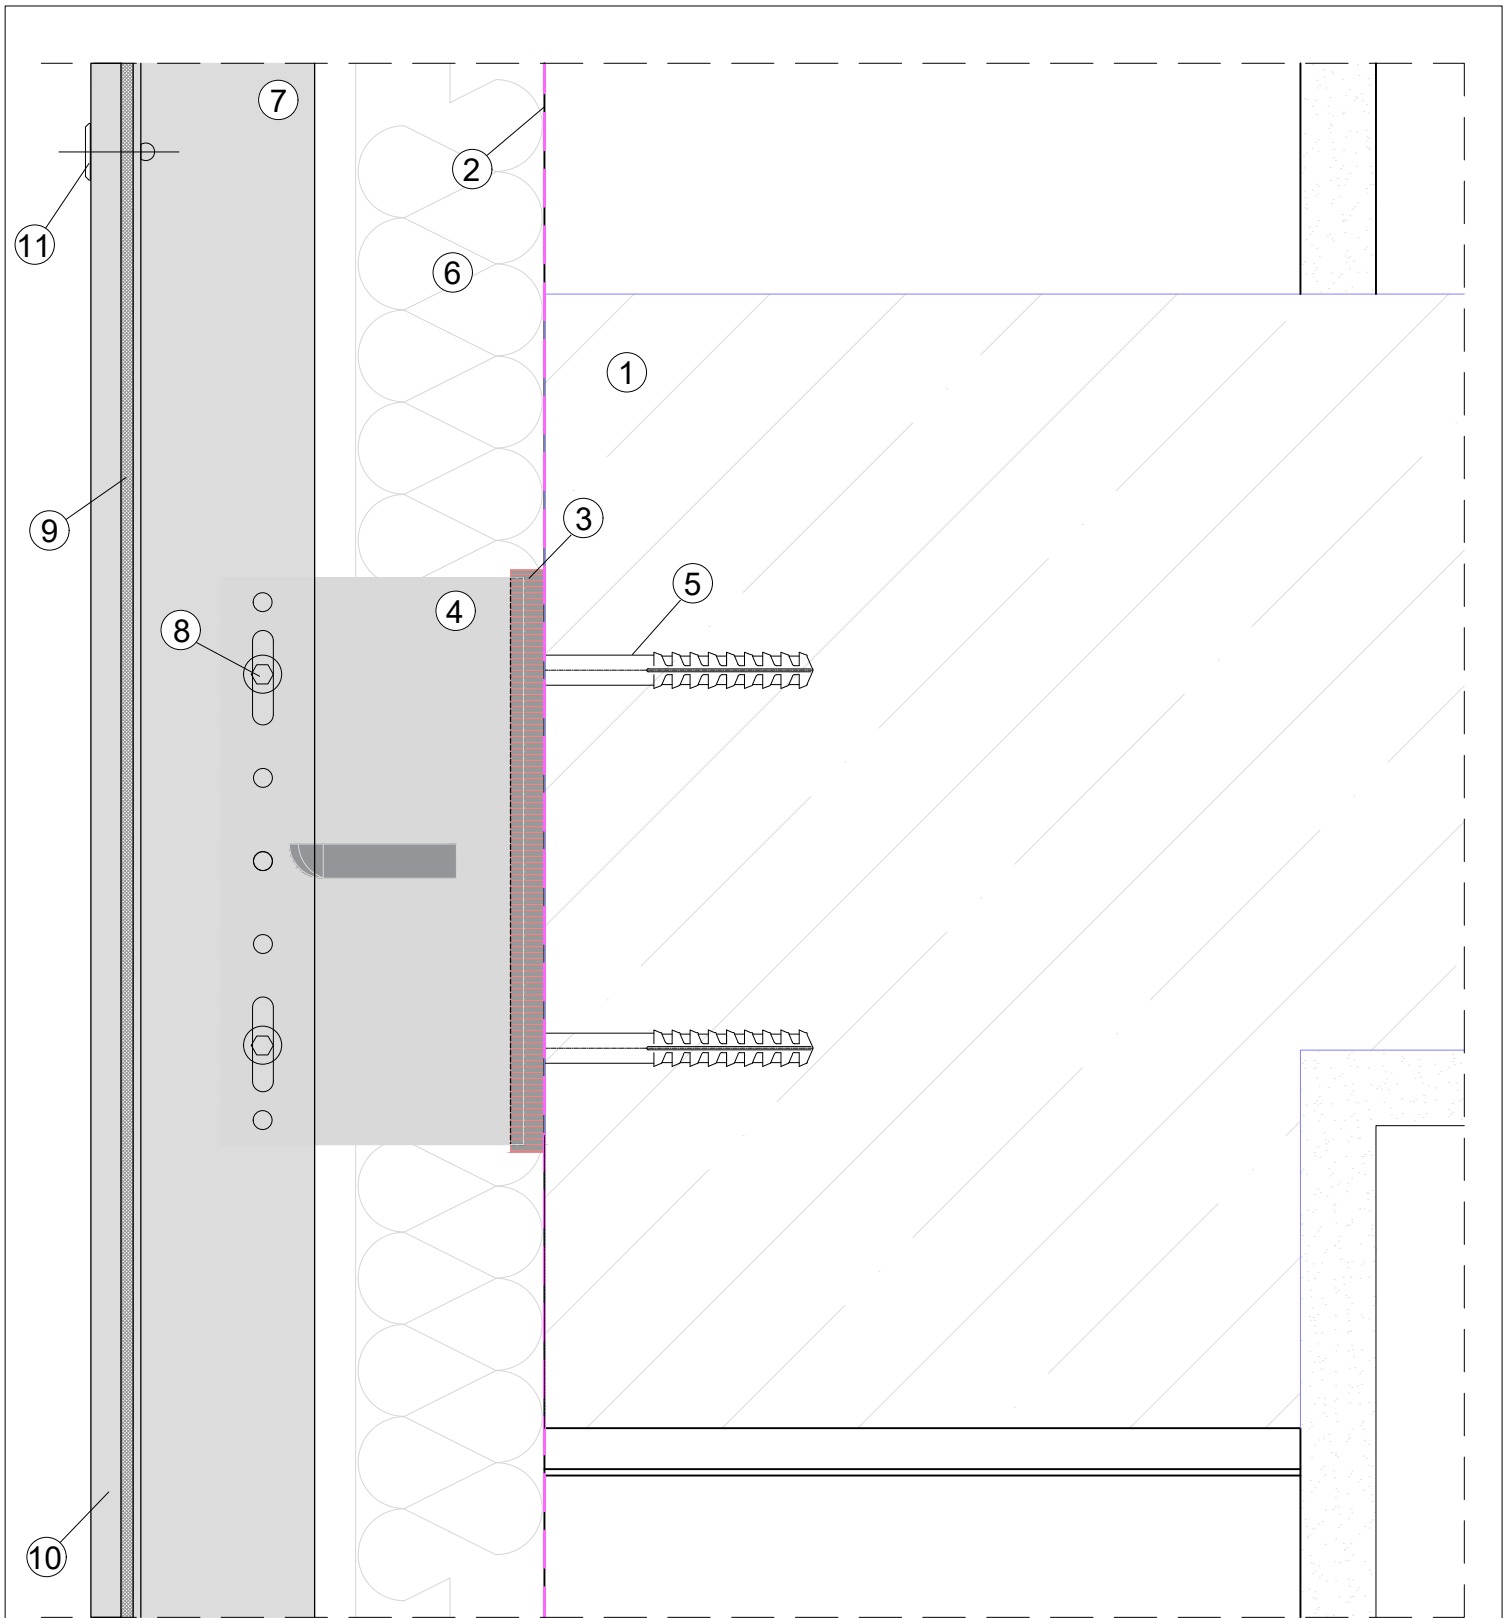

LEGEND
 1. CONCRETE / BLOCK WORK 2. BREATHER MEMBRANE 3.THERMAL ISOLATOR 4.SUPPORT BRACKET 5.PRIMARY FIXING 6.THERMAL INSULATION
 7.T / L /CORNER PROFILE 8 SELF DRILL SCREW 9. DOUBLE SIDED TAPE / NORTON TAPE 10. CLADDING 11. RIVET/SCREW 12. VENTILATION

CLADMATE
 Cladding Systems
 www.cladmate.co.uk | technical@cladmate.co.uk


system title:
FACEFIX CLADDING SUPPORT

drawing title:
DETAIL 2A - STANDARD HORIZONTAL JOINT DETAIL

date:
Apr 2019

scale:
NTS

system no: **CMS-01** drawing no: **03** revision: **01**

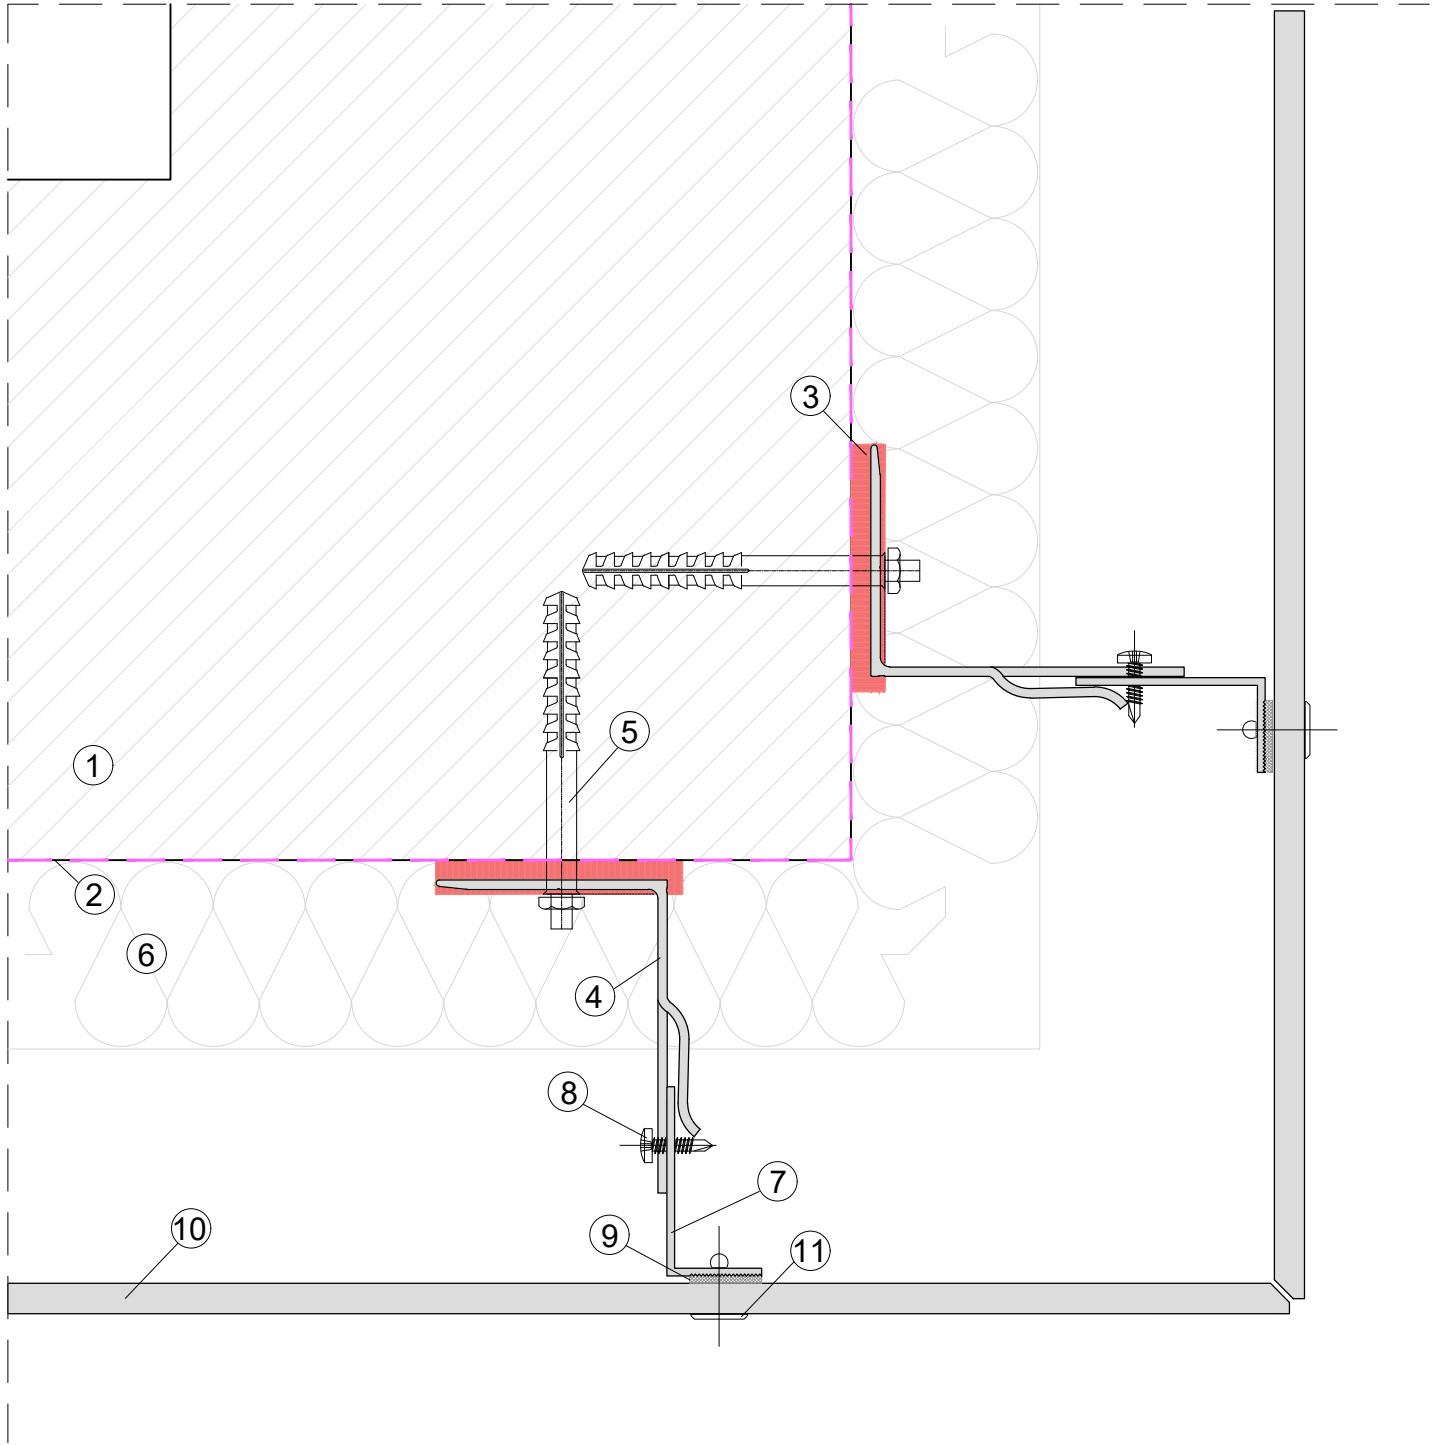

LEGEND
 1. CONCRETE / BLOCK WORK 2. BREATHER MEMBRANE 3.THERMAL ISOLATOR 4.SUPPORT BRACKET 5.PRIMARY FIXING 6.THERMAL INSULATION
 7.T / L /CORNER PROFILE 8 SELF DRILL SCREW 9. DOUBLE SIDED TAPE / NORTON TAPE 10. CLADDING 11. RIVET/SCREW 12. VENTILATION




system title:
FACEFIX CLADDING SUPPORT

date: Apr 2019 scale: NTS

drawing title:
DETAIL 2B - STANDARD EXTERNAL CORNER

system no: CMS-01 drawing no: 04 revision: 01

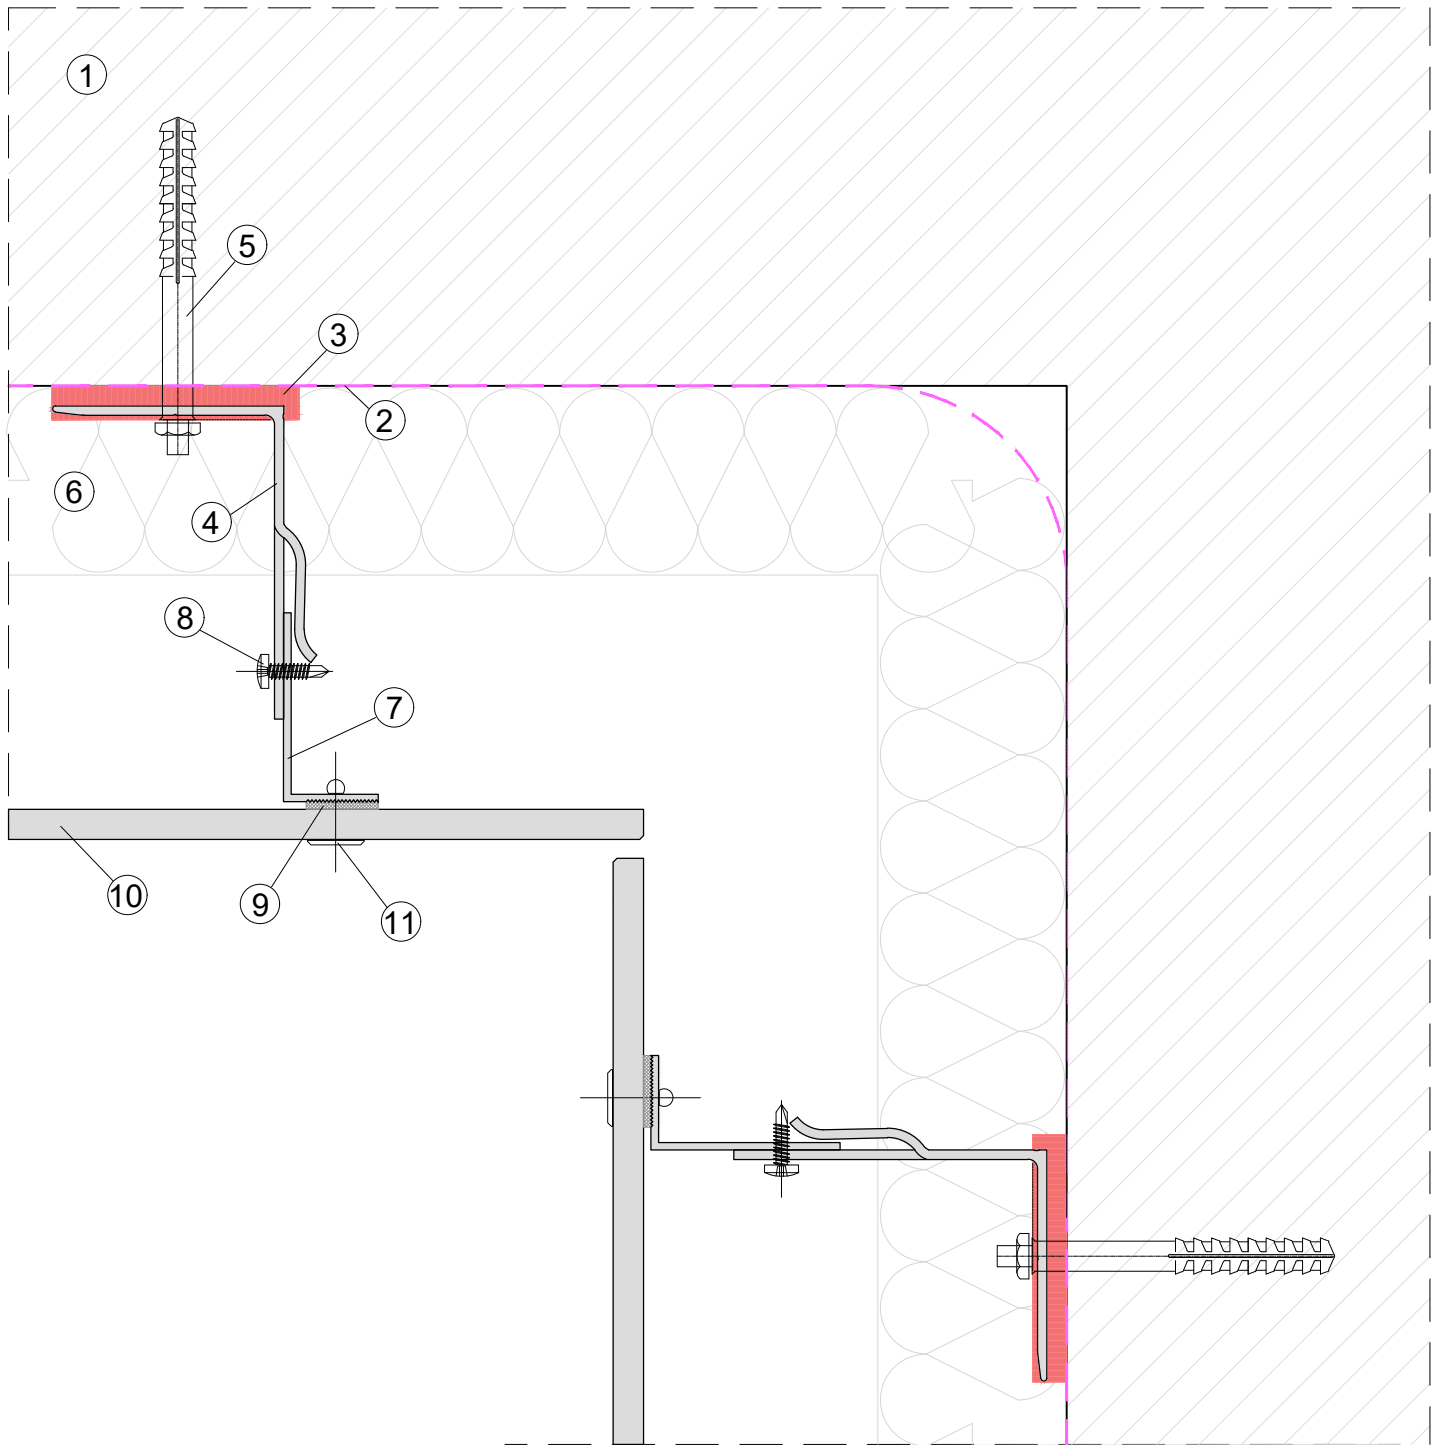

LEGEND
 1. CONCRETE / BLOCK WORK 2. BREATHER MEMBRANE 3. THERMAL ISOLATOR 4. SUPPORT BRACKET 5. PRIMARY FIXING 6. THERMAL INSULATION
 7. T / L / CORNER PROFILE 8. SELF DRILL SCREW 9. DOUBLE SIDED TAPE / NORTON TAPE 10. CLADDING 11. RIVET/SCREW 12. VENTILATION




system title:
FACEFIX CLADDING SUPPORT

date: Apr 2019 scale: NTS

drawing title:
DETAIL 3 - STANDARD INTERNAL CORNER

system no: CMS-01 drawing no: 05 revision: 01

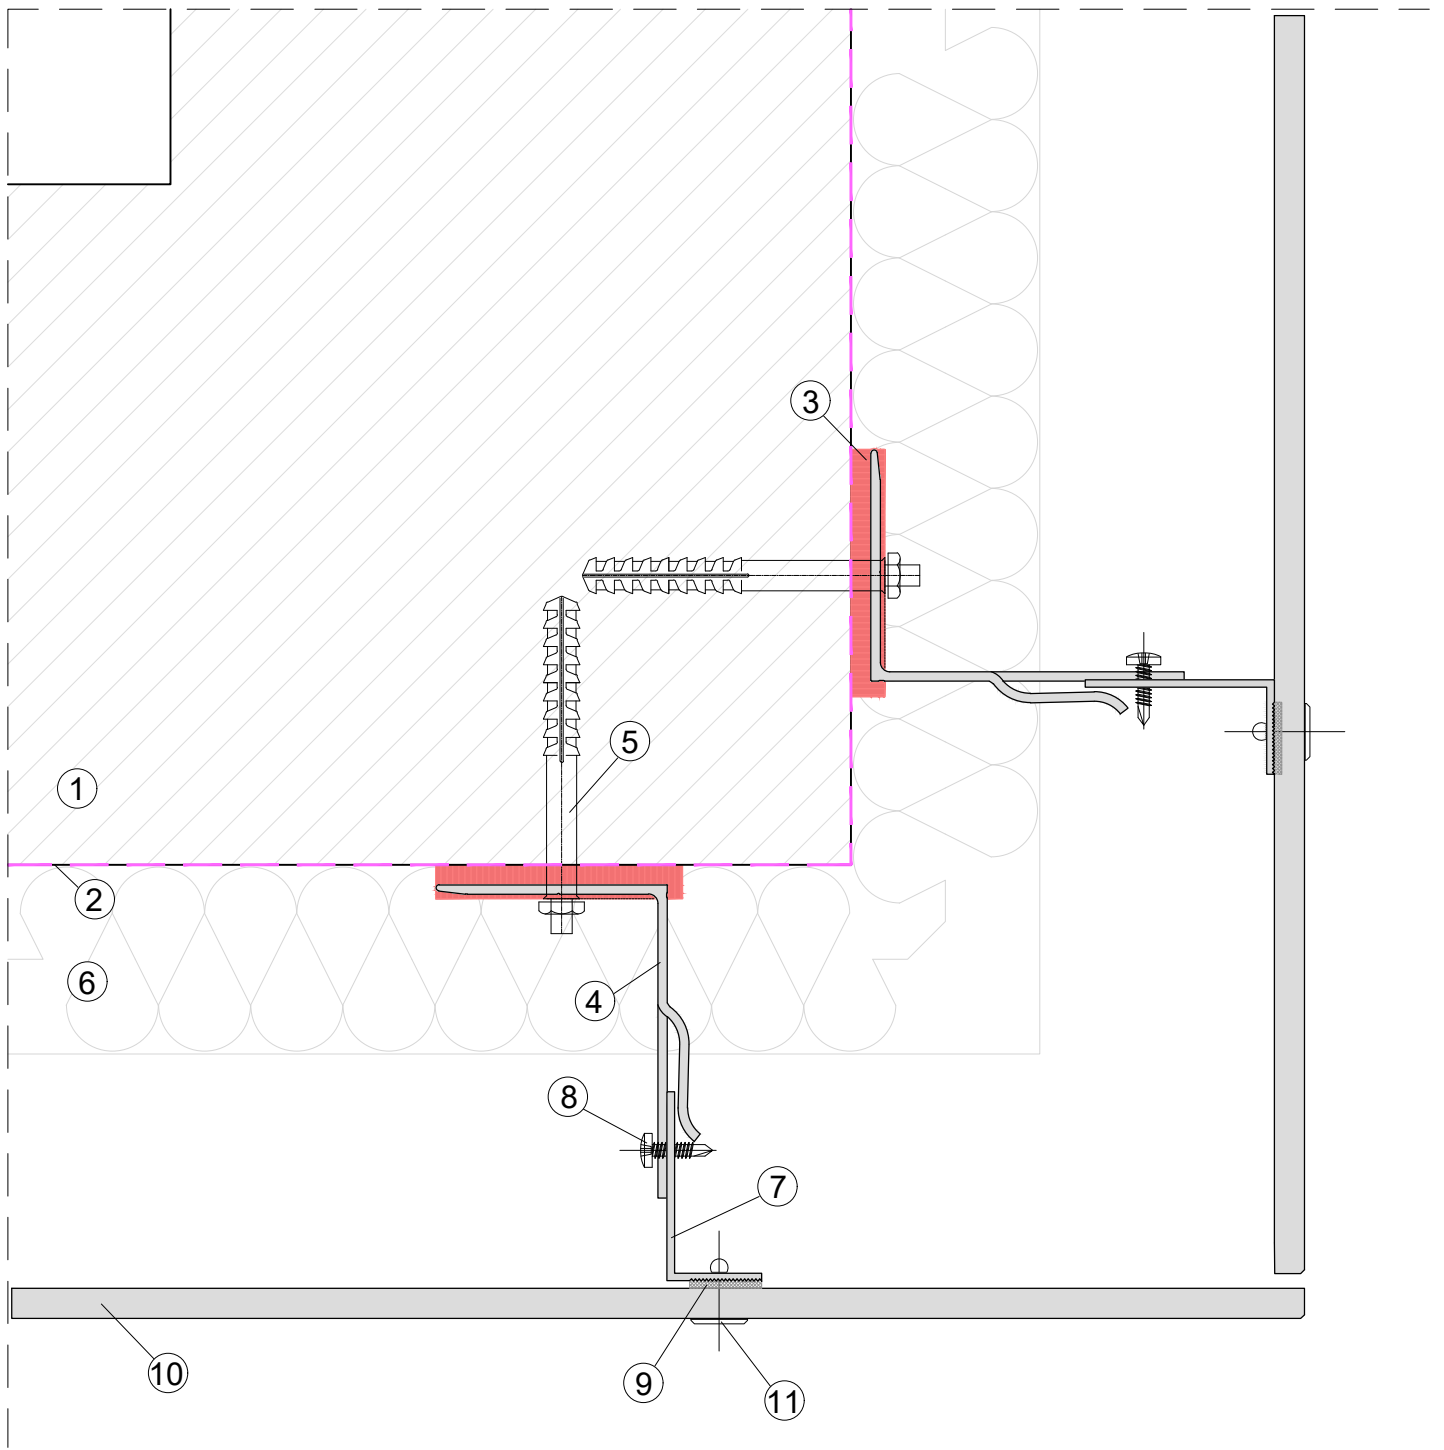

LEGEND
 1. CONCRETE / BLOCK WORK 2. BREATHER MEMBRANE 3.THERMAL ISOLATOR 4.SUPPORT BRACKET 5.PRIMARY FIXING 6.THERMAL INSULATION
 7.T / L /CORNER PROFILE 8 SELF DRILL SCREW 9. DOUBLE SIDED TAPE / NORTON TAPE 10. CLADDING 11. RIVET/SCREW 12. VENTILATION




system title:
FACEFIX CLADDING SUPPORT

date: **Apr 2019** scale: **NTS**

drawing title:
DETAIL 4 - STANDARD EXTERNAL CORNER

system no: **CMS-01** drawing no: **06** revision: **01**

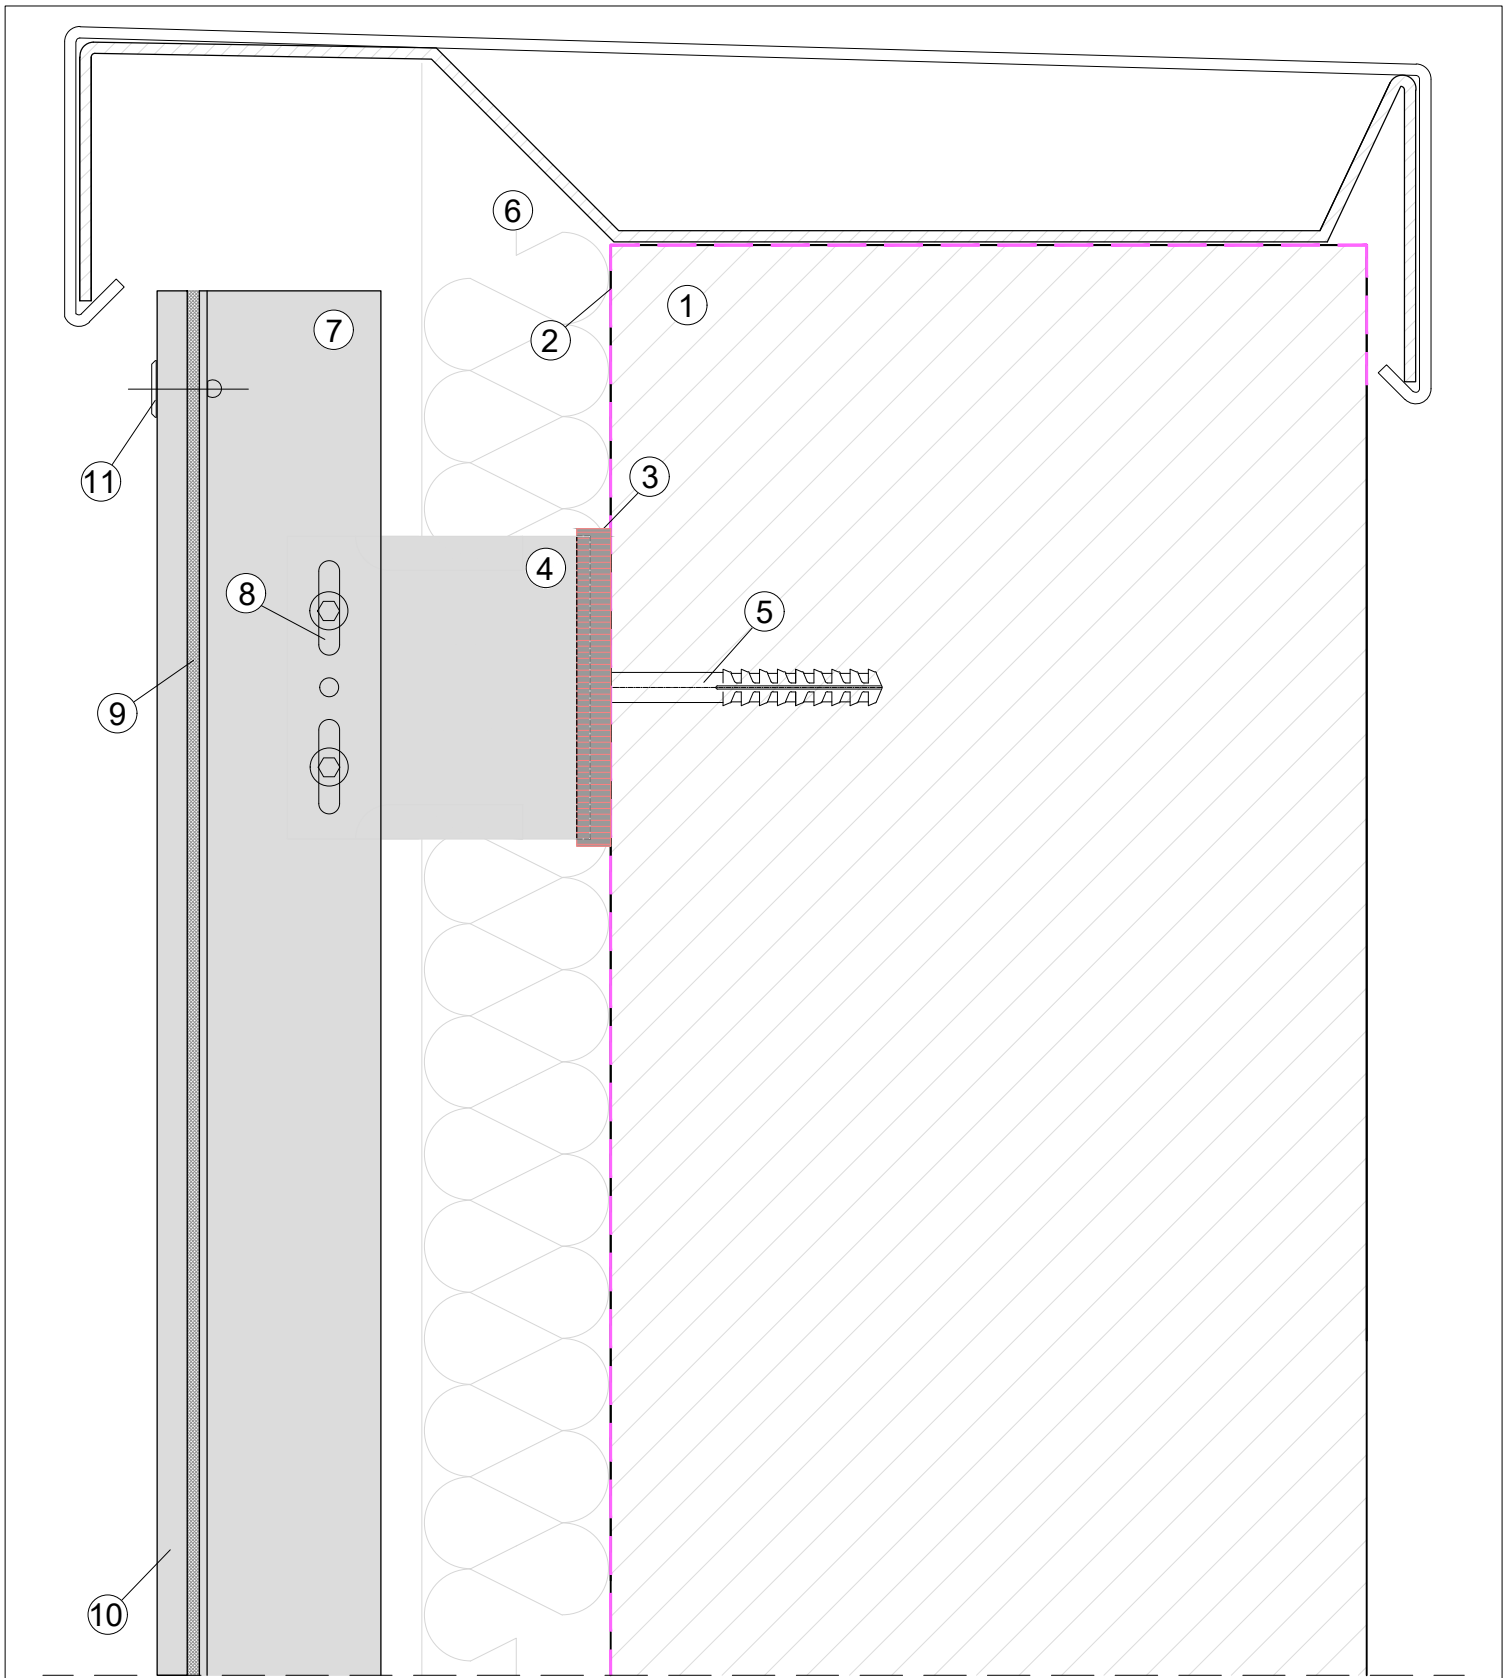

LEGEND
 1. CONCRETE / BLOCK WORK 2. BREATHER MEMBRANE 3. THERMAL ISOLATOR 4. SUPPORT BRACKET 5. PRIMARY FIXING 6. THERMAL INSULATION
 7. T / L / CORNER PROFILE 8. SELF DRILL SCREW 9. DOUBLE SIDED TAPE / NORTON TAPE 10. CLADDING 11. RIVET/SCREW 12. VENTILATION




system title:
FACEFIX CLADDING SUPPORT

date: **Apr 2019** scale: **NTS**

drawing title:
DETAIL 5 - STANDARD PARAPET DETAIL

system no: **CMS-01** drawing no: **07** revision: **01**

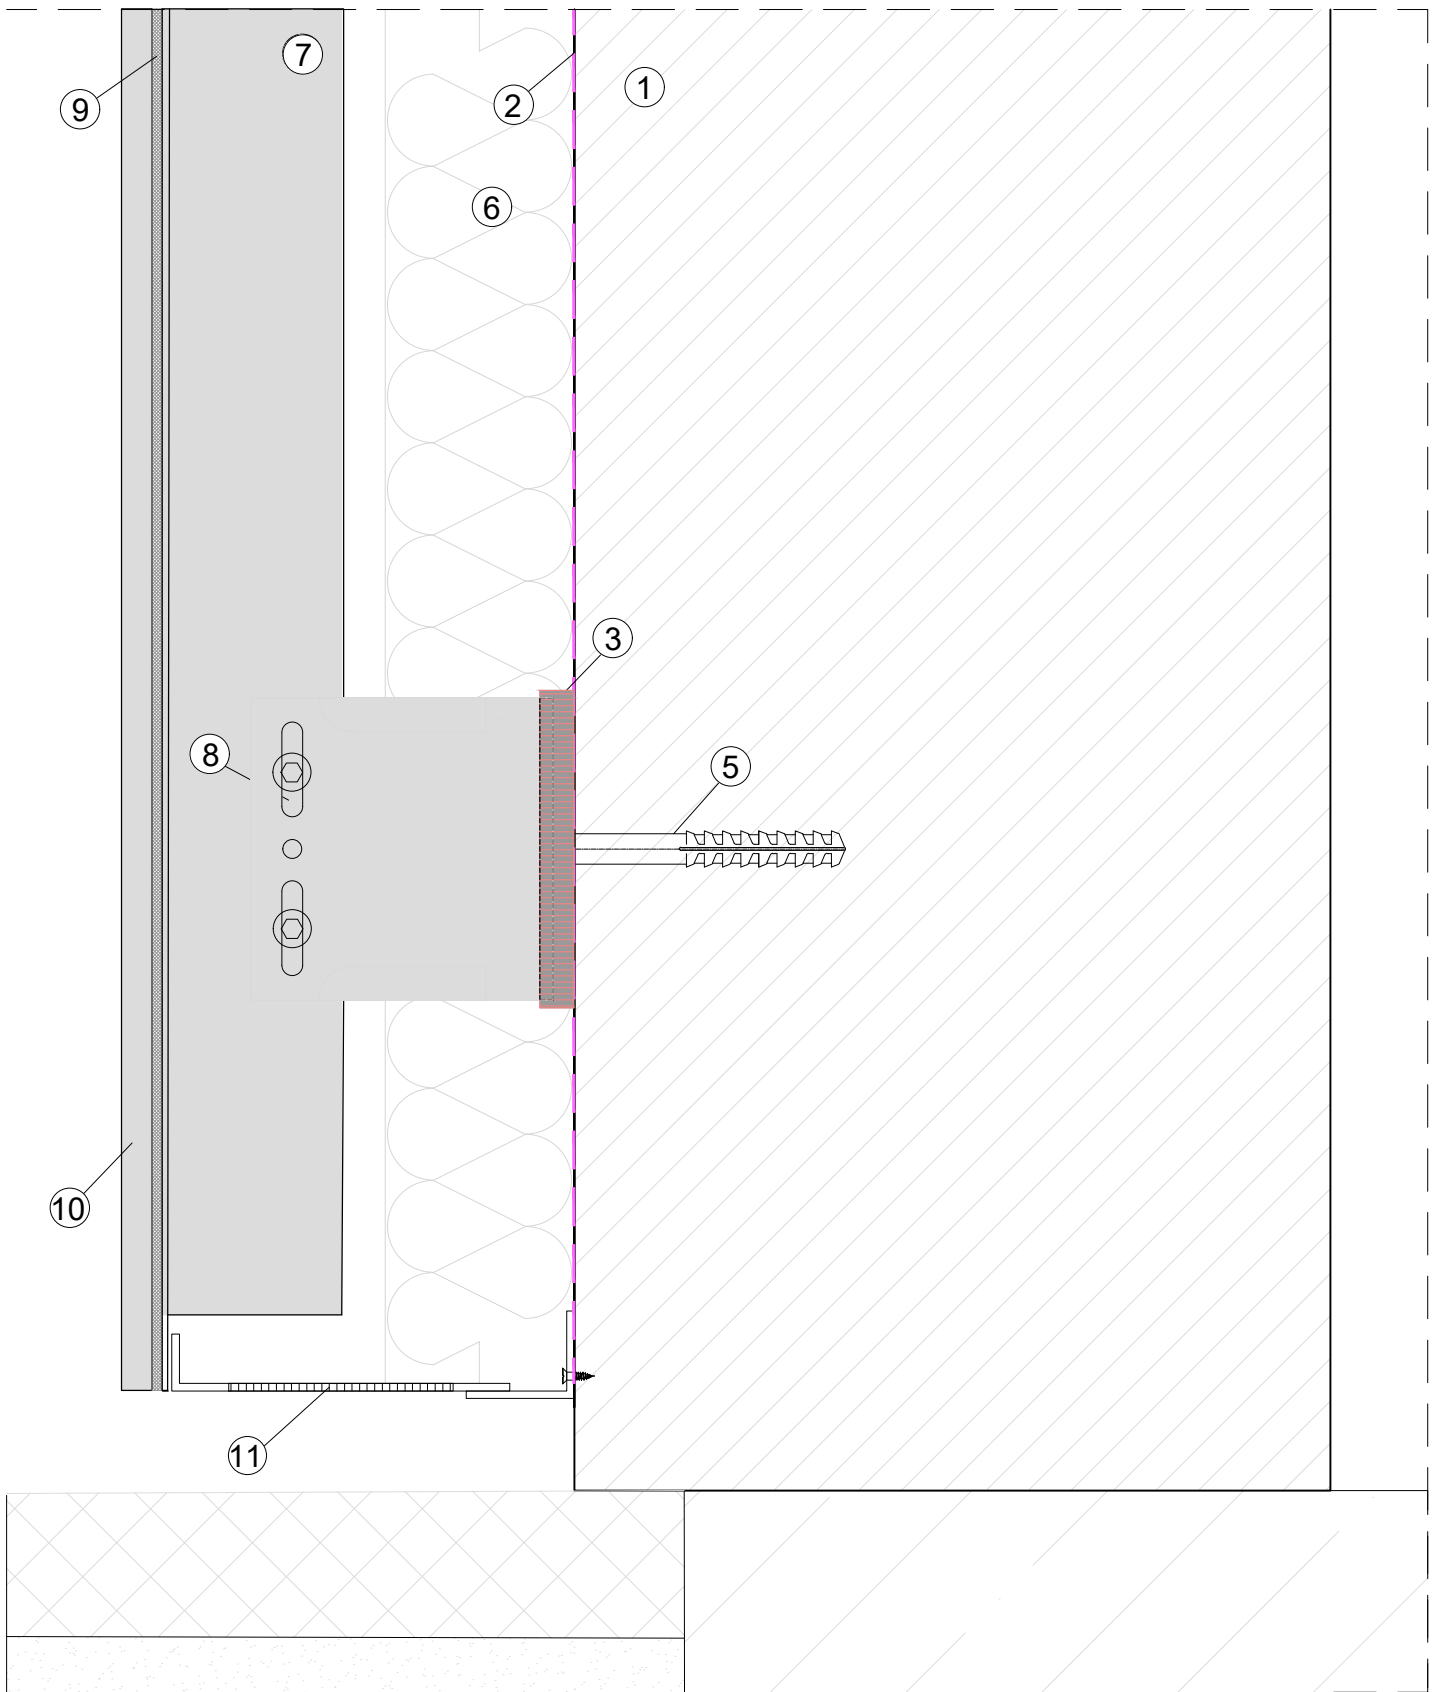

LEGEND
 1. CONCRETE / BLOCK WORK 2. BREATHER MEMBRANE 3.THERMAL ISOLATOR 4.SUPPORT BRACKET 5.PRIMARY FIXING 6.THERMAL INSULATION
 7.T / L /CORNER PROFILE 8 SELF DRILL SCREW 9. DOUBLE SIDED TAPE / NORTON TAPE 10. CLADDING 11. RIVET/SCREW 12. VENTILATION




system title:
FACEFIX CLADDING SUPPORT

date: **Apr 2019** scale: **NTS**

drawing title:
DETAIL 6 - STANDARD BASE DETAIL

system no: **CMS-01** drawing no: **08** revision: **01**

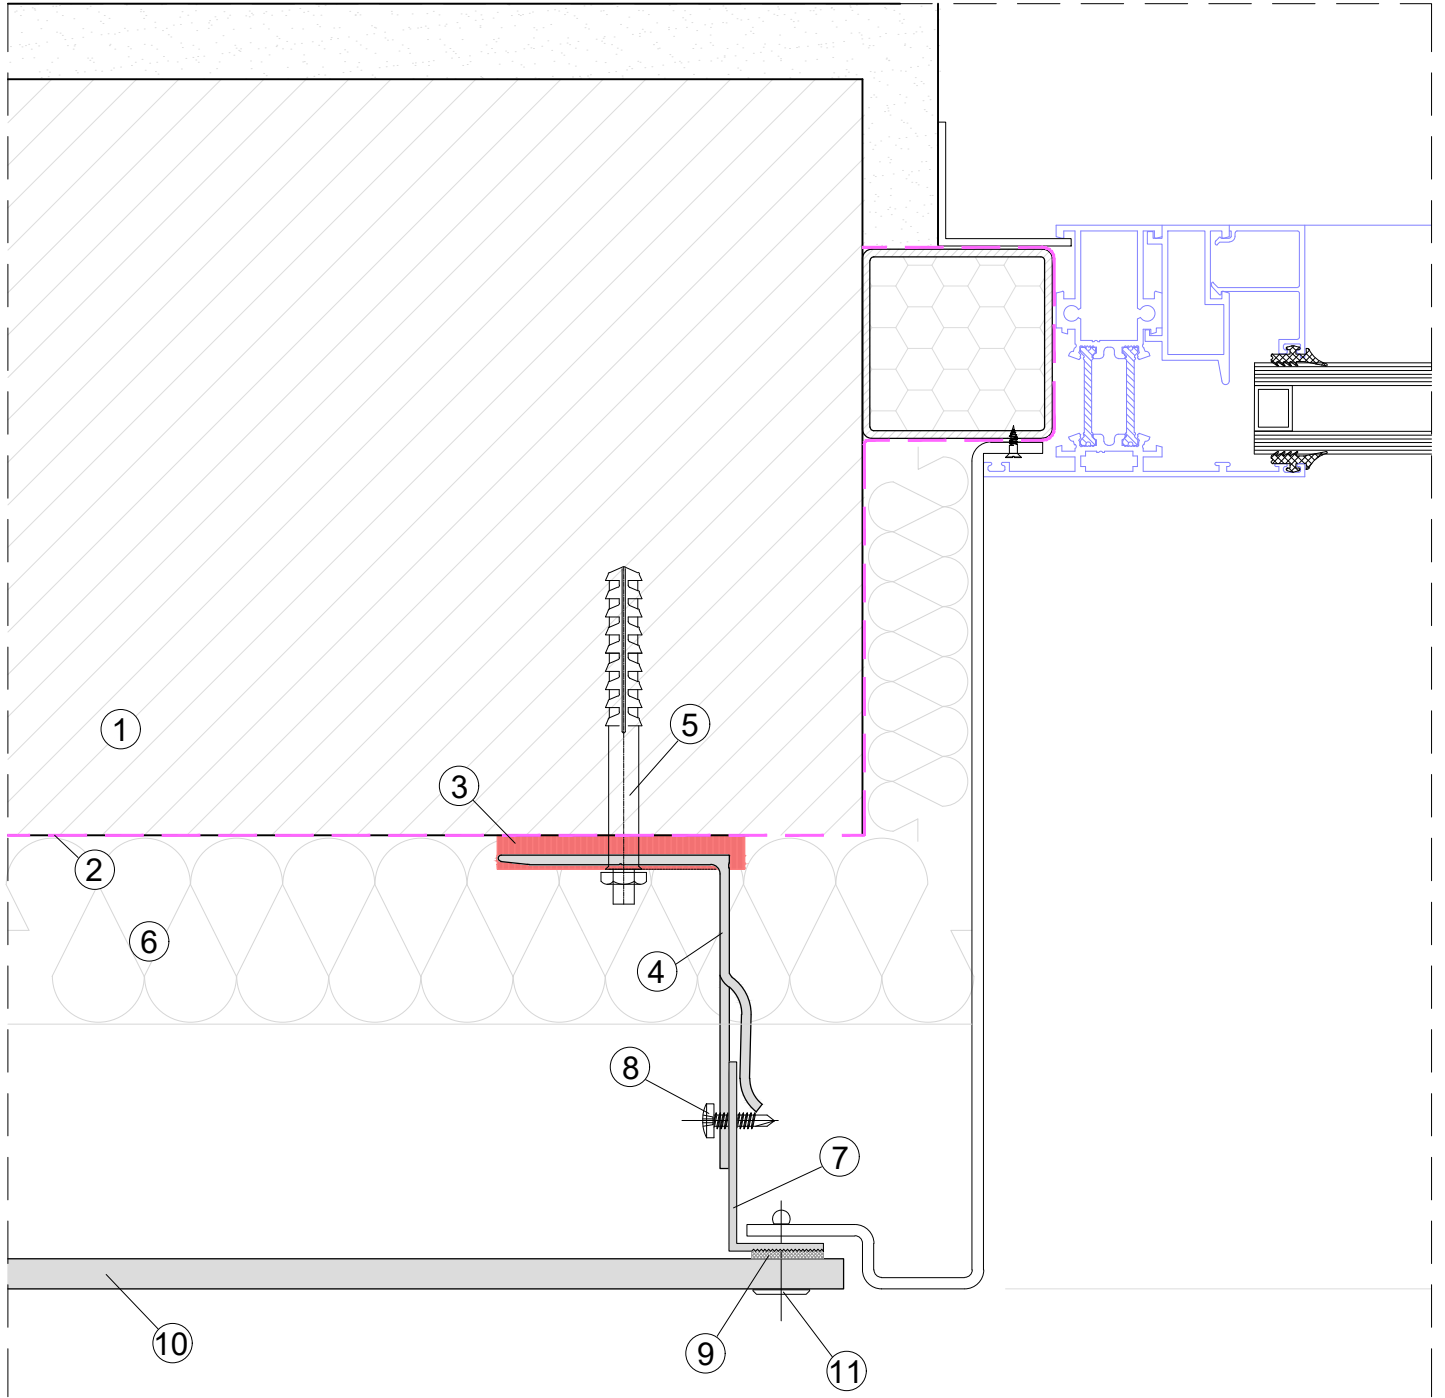

LEGEND

1. CONCRETE / BLOCK WORK 2. BREATHER MEMBRANE 3.THERMAL ISOLATOR 4.SUPPORT BRACKET 5.PRIMARY FIXING 6.THERMAL INSULATION
 7.T / L /CORNER PROFILE 8 SELF DRILL SCREW 9. DOUBLE SIDED TAPE / NORTON TAPE 10. CLADDING 11. RIVET/SCREW 12. VENTILATION




system title:
FACEFIX CLADDING SUPPORT

date: Apr 2019 scale: NTS

drawing title:
DETAIL 7 - STANDARD WINDOW REVEAL DETAIL

system no: CMS-01 drawing no: 09 revision: 01

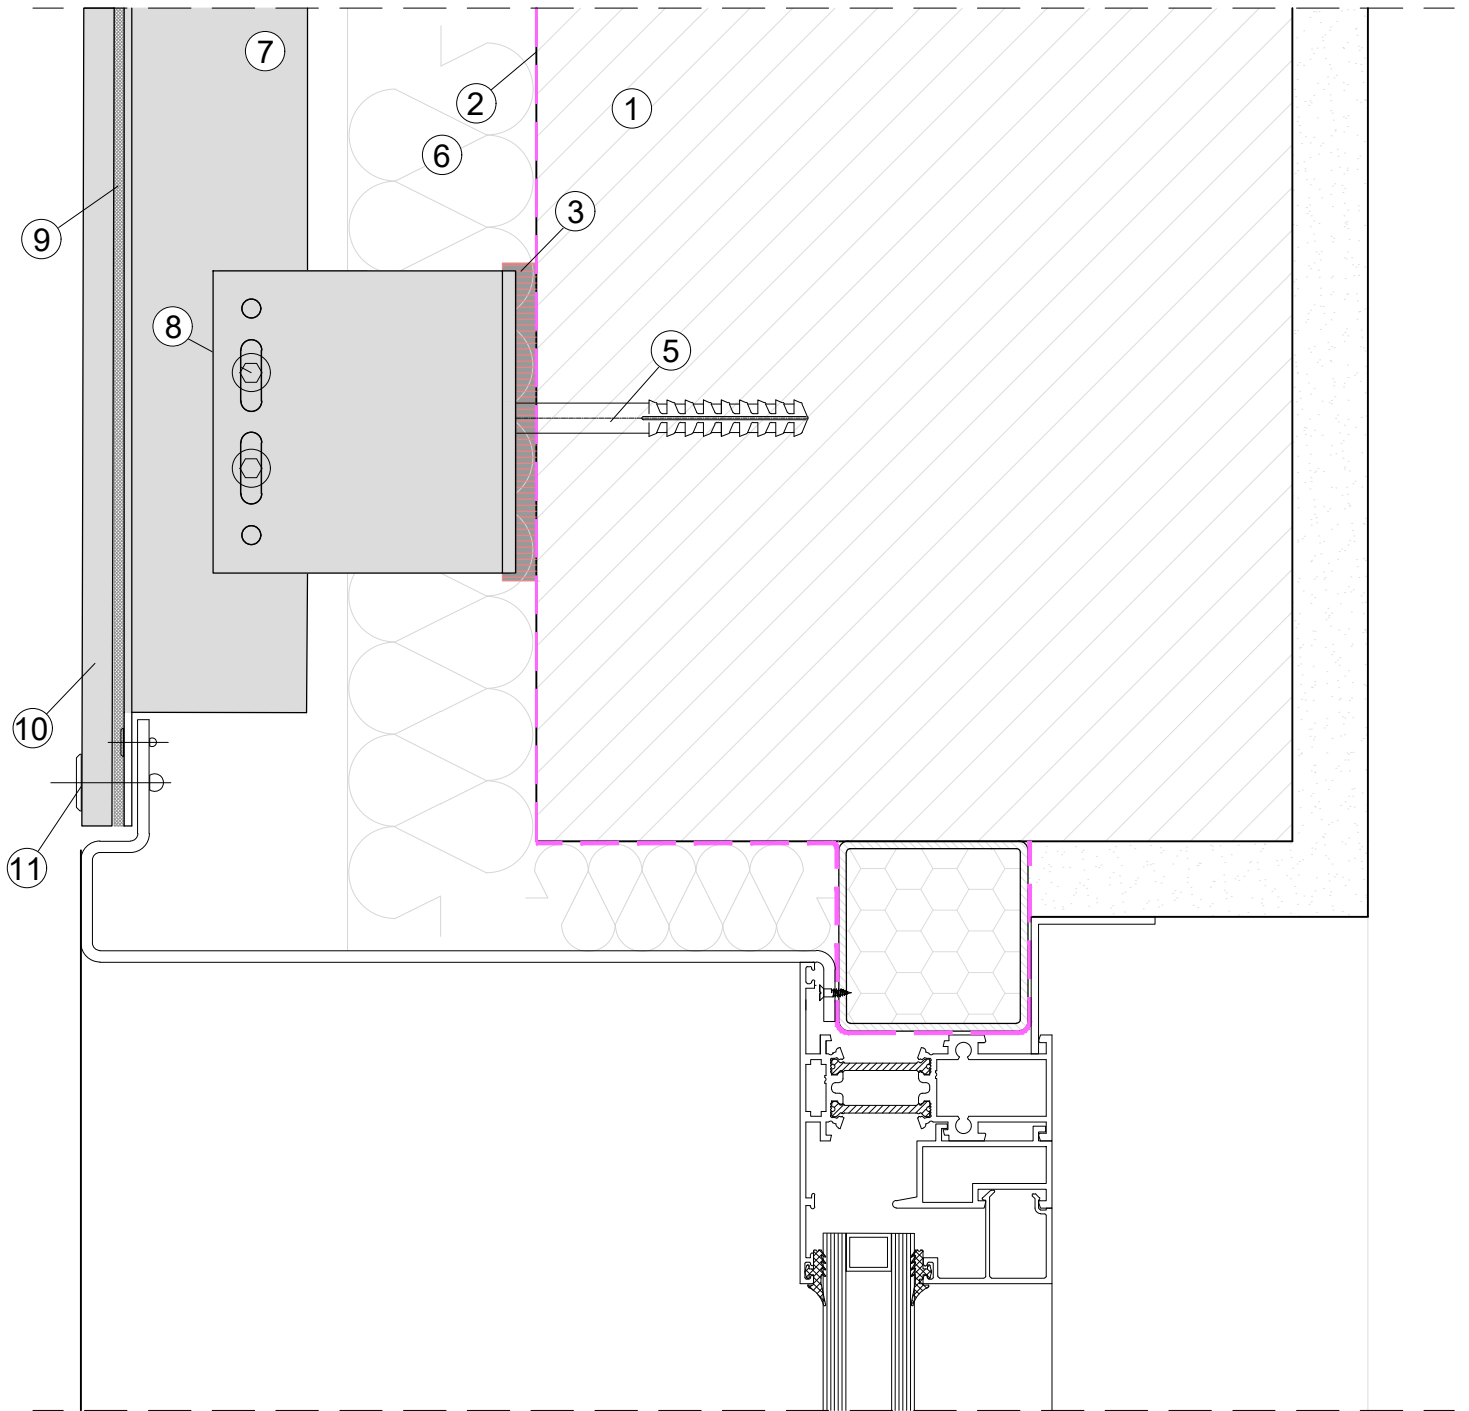

LEGEND
 1. CONCRETE / BLOCK WORK 2. BREATHER MEMBRANE 3.THERMAL ISOLATOR 4.SUPPORT BRACKET 5.PRIMARY FIXING 6.THERMAL INSULATION
 7.T / L /CORNER PROFILE 8 SELF DRILL SCREW 9. DOUBLE SIDED TAPE / NORTON TAPE 10. CLADDING 11. RIVET/SCREW 12. VENTILATION




system title:
FACEFIX CLADDING SUPPORT

date: **Apr 2019** scale: **NTS**

drawing title:
DETAIL 8 - STANDARD WINDOW HEAD DETAIL

system no: **CMS-01** drawing no: **10** revision: **01**

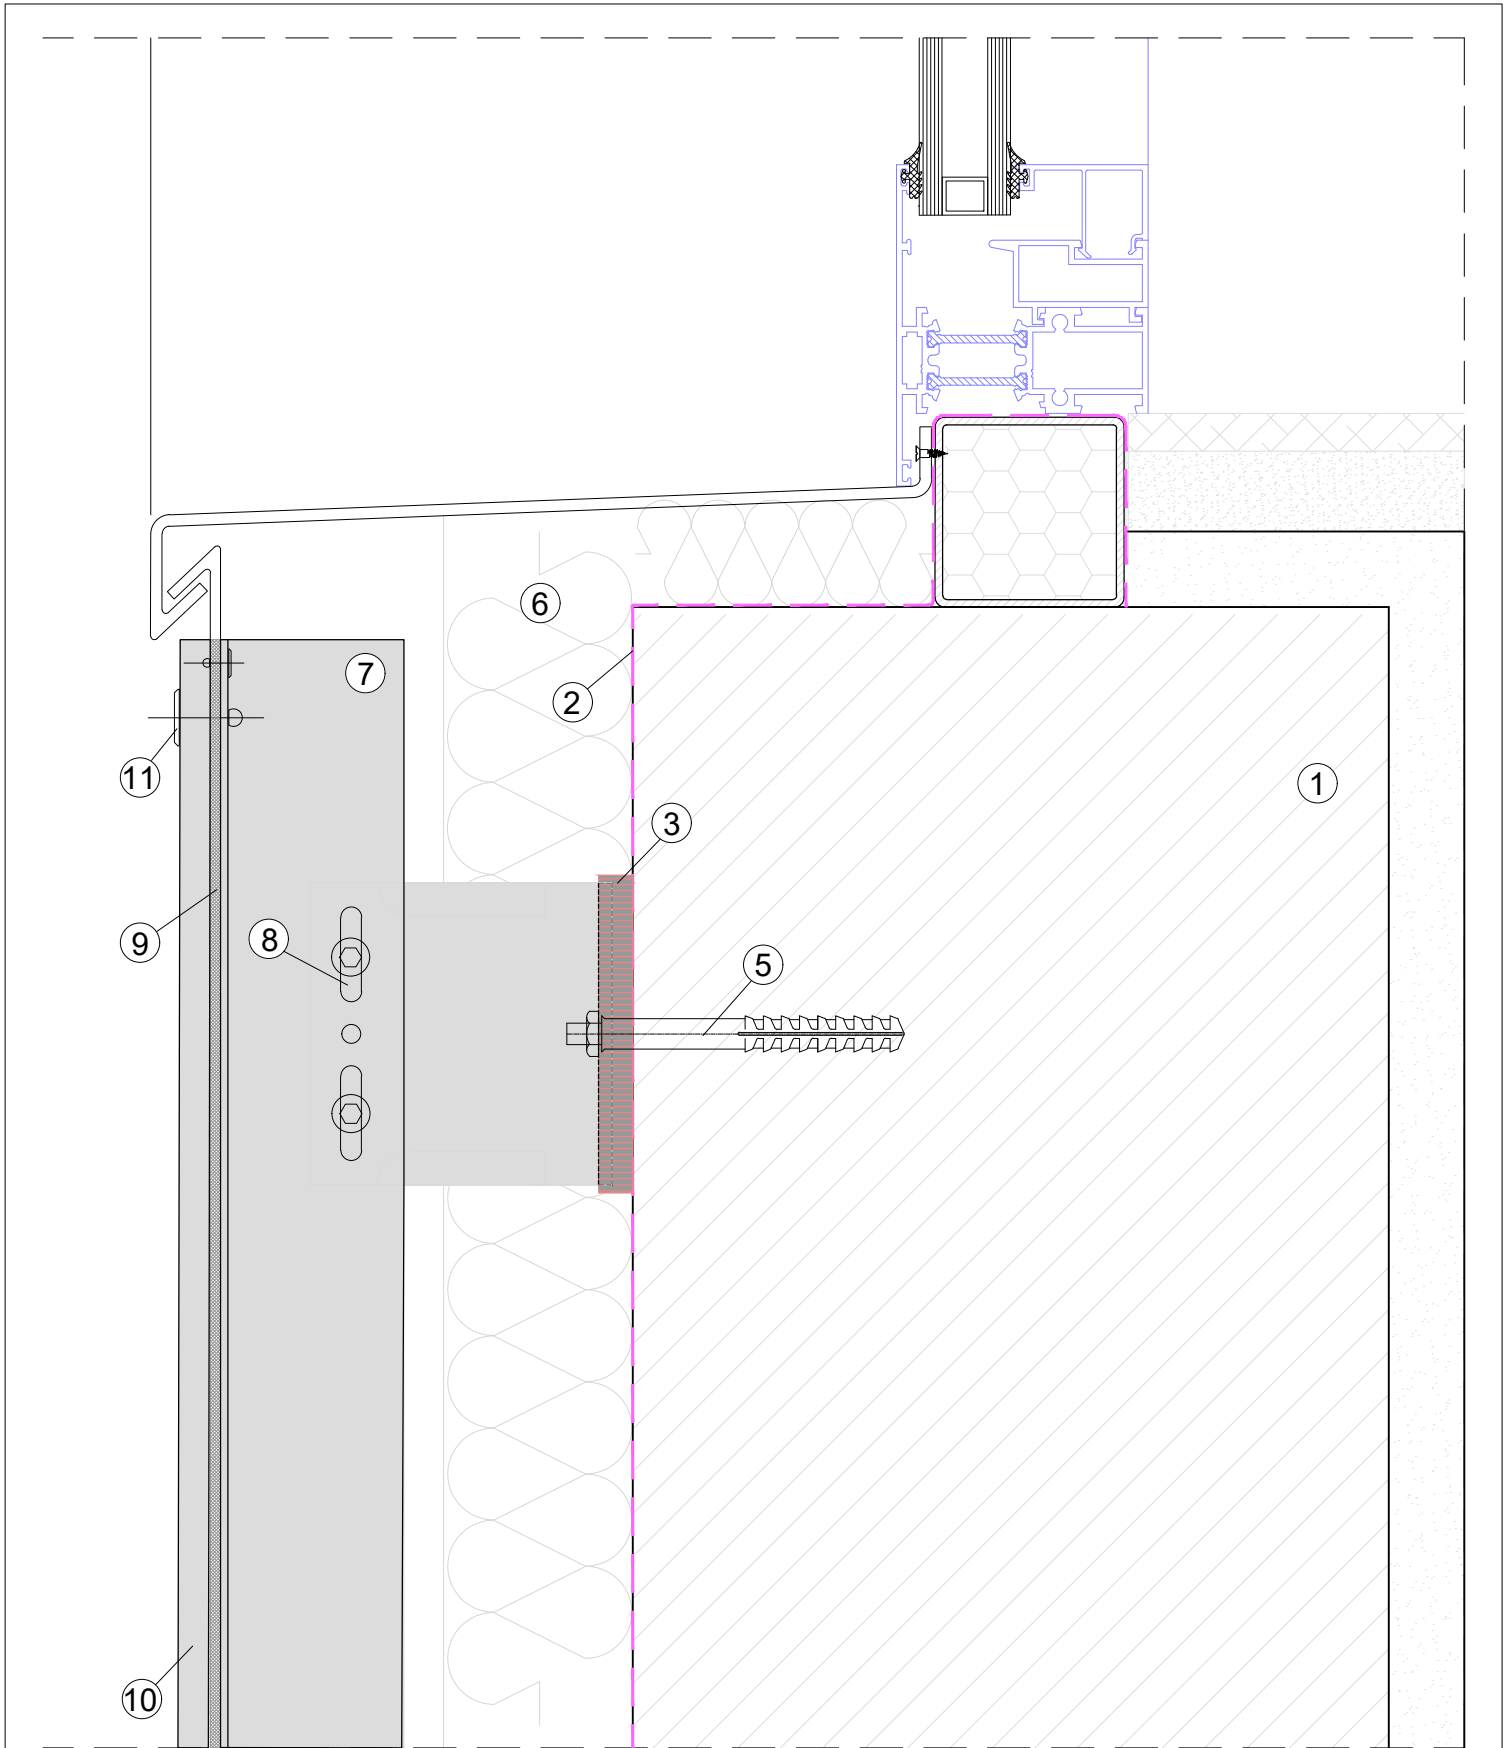

LEGEND
 1. CONCRETE / BLOCK WORK 2. BREATHER MEMBRANE 3.THERMAL ISOLATOR 4.SUPPORT BRACKET 5.PRIMARY FIXING 6.THERMAL INSULATION
 7.T / L /CORNER PROFILE 8 SELF DRILL SCREW 9. DOUBLE SIDED TAPE / NORTON TAPE 10. CLADDING 11. RIVET/SCREW 12. VENTILATION





system title:
FACEFIX CLADDING SUPPORT

date: **Apr 2019** scale: **NTS**

drawing title:
DETAIL 9 - STANDARD WINDOW SILL DETAIL

system no: **CMS-01** drawing no: **11** revision: **01**

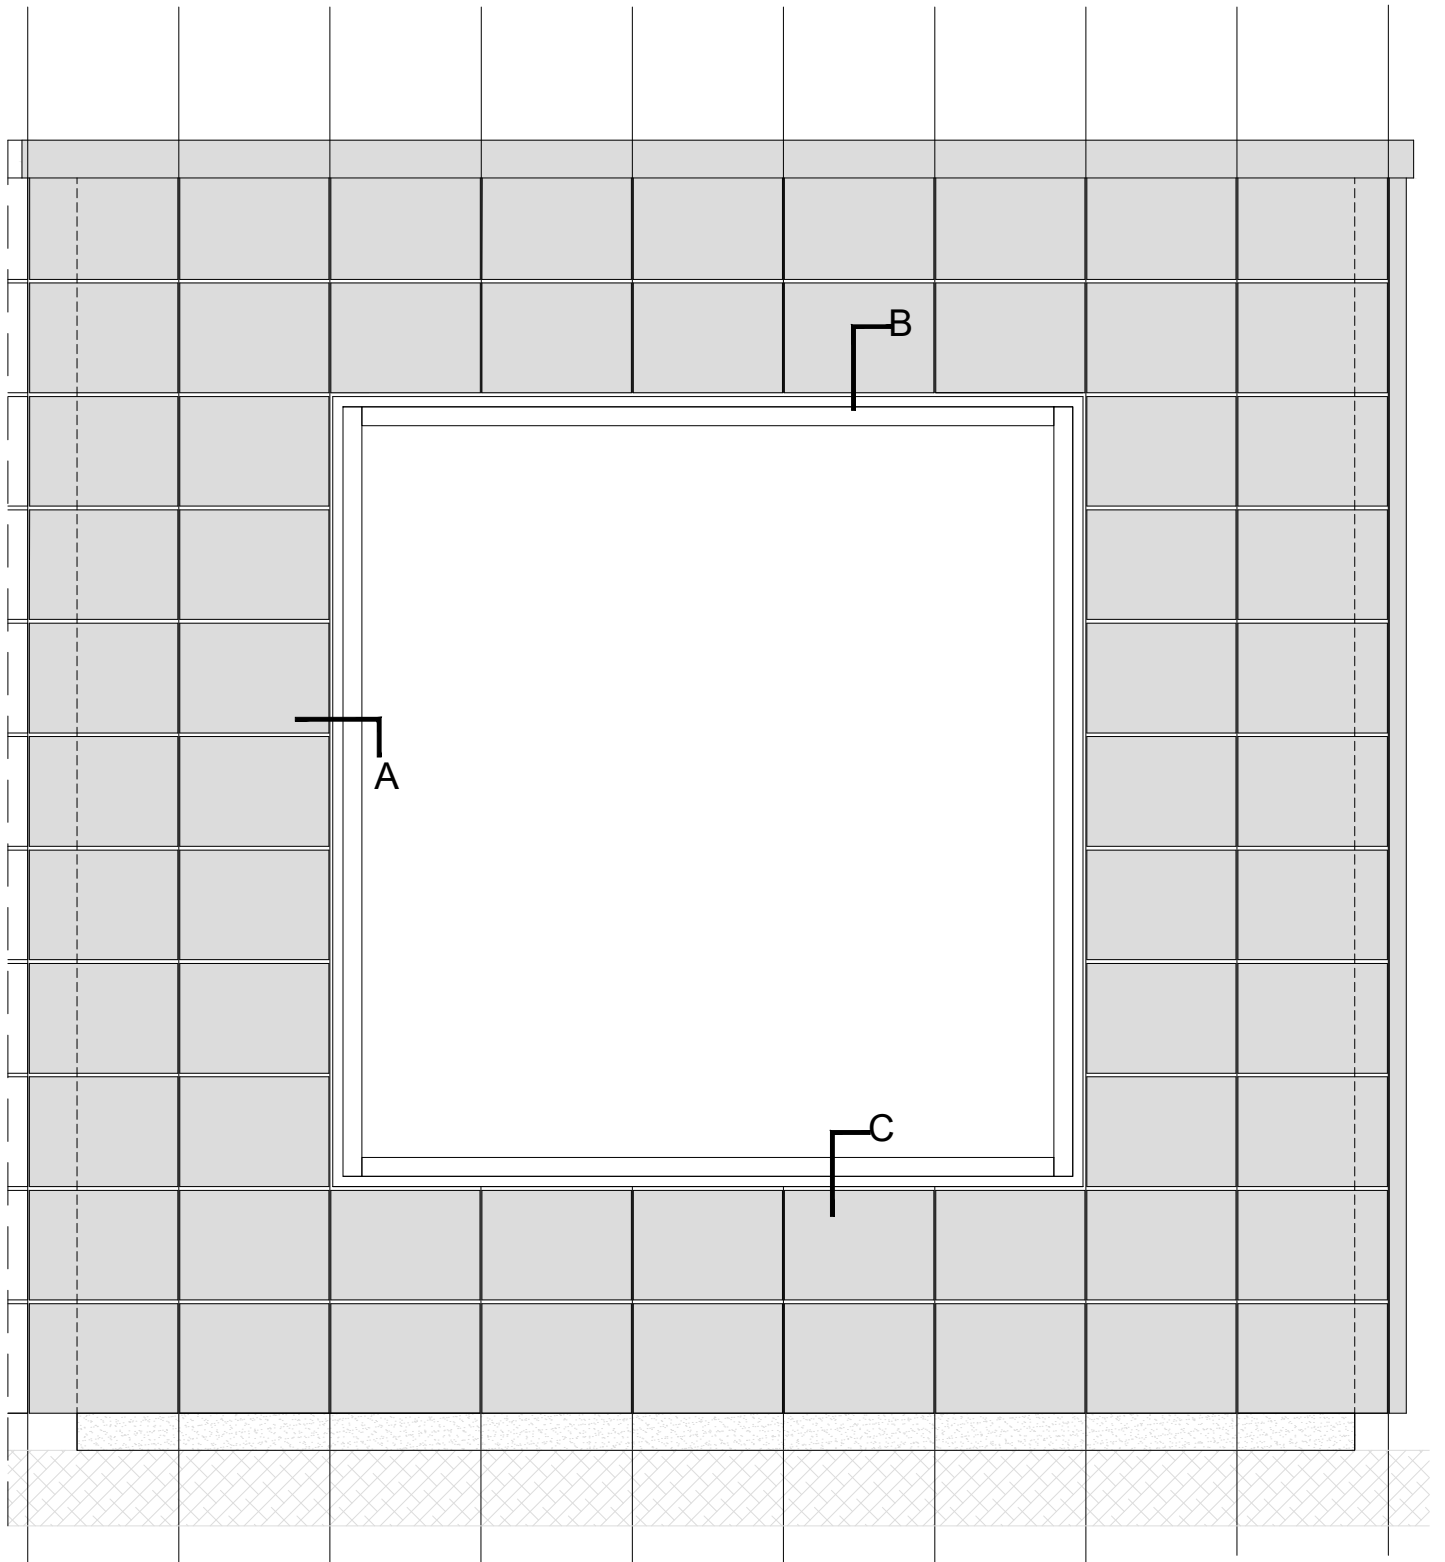

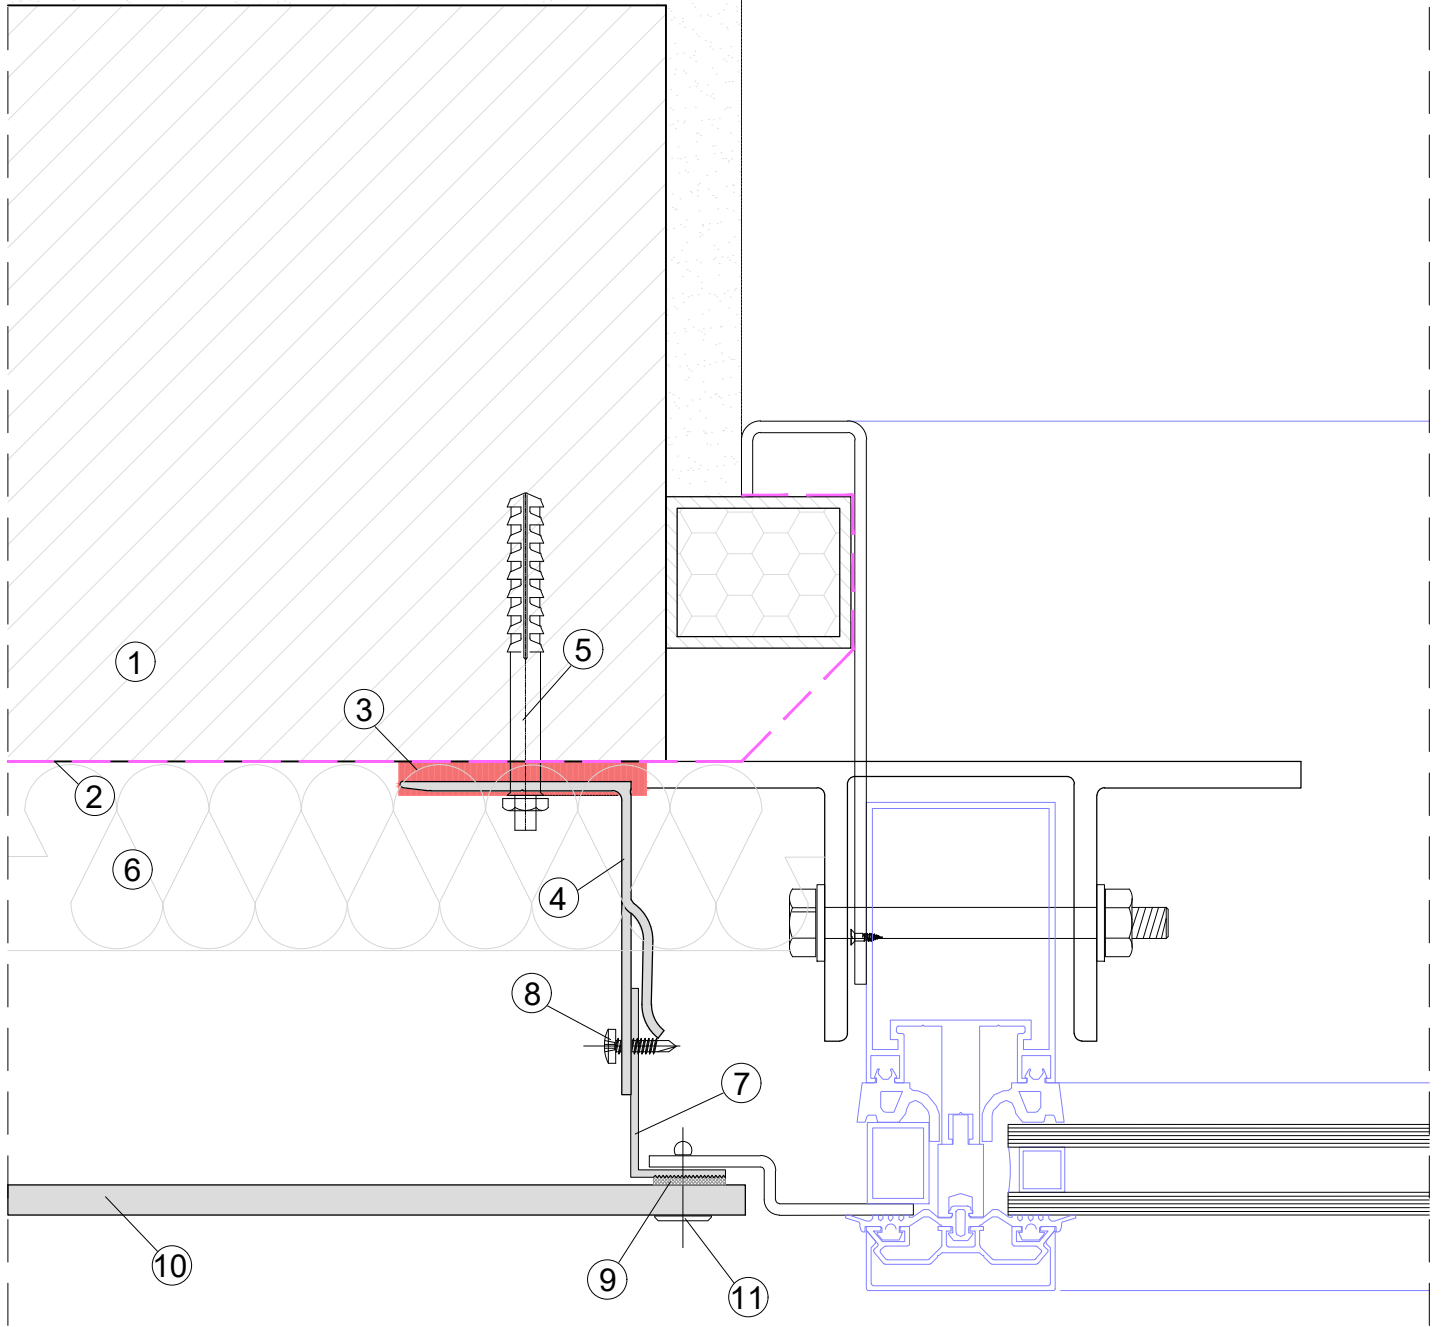

LEGEND
 1. CONCRETE / BLOCK WORK 2. BREATHER MEMBRANE 3.THERMAL ISOLATOR 4.SUPPORT BRACKET 5.PRIMARY FIXING 6.THERMAL INSULATION
 7.T / L /CORNER PROFILE 8 SELF DRILL SCREW 9. DOUBLE SIDED TAPE / NORTON TAPE 10. CLADDING 11. RIVET/SCREW 12. VENTILATION




system title:
FACEFIX CLADDING SUPPORT

date: **Apr 2019** scale: **NTS**

drawing title:
DETAIL A - STANDARD WINDOW REVEAL DETAIL

system no: **CMS-01** drawing no: **13** revision: **01**

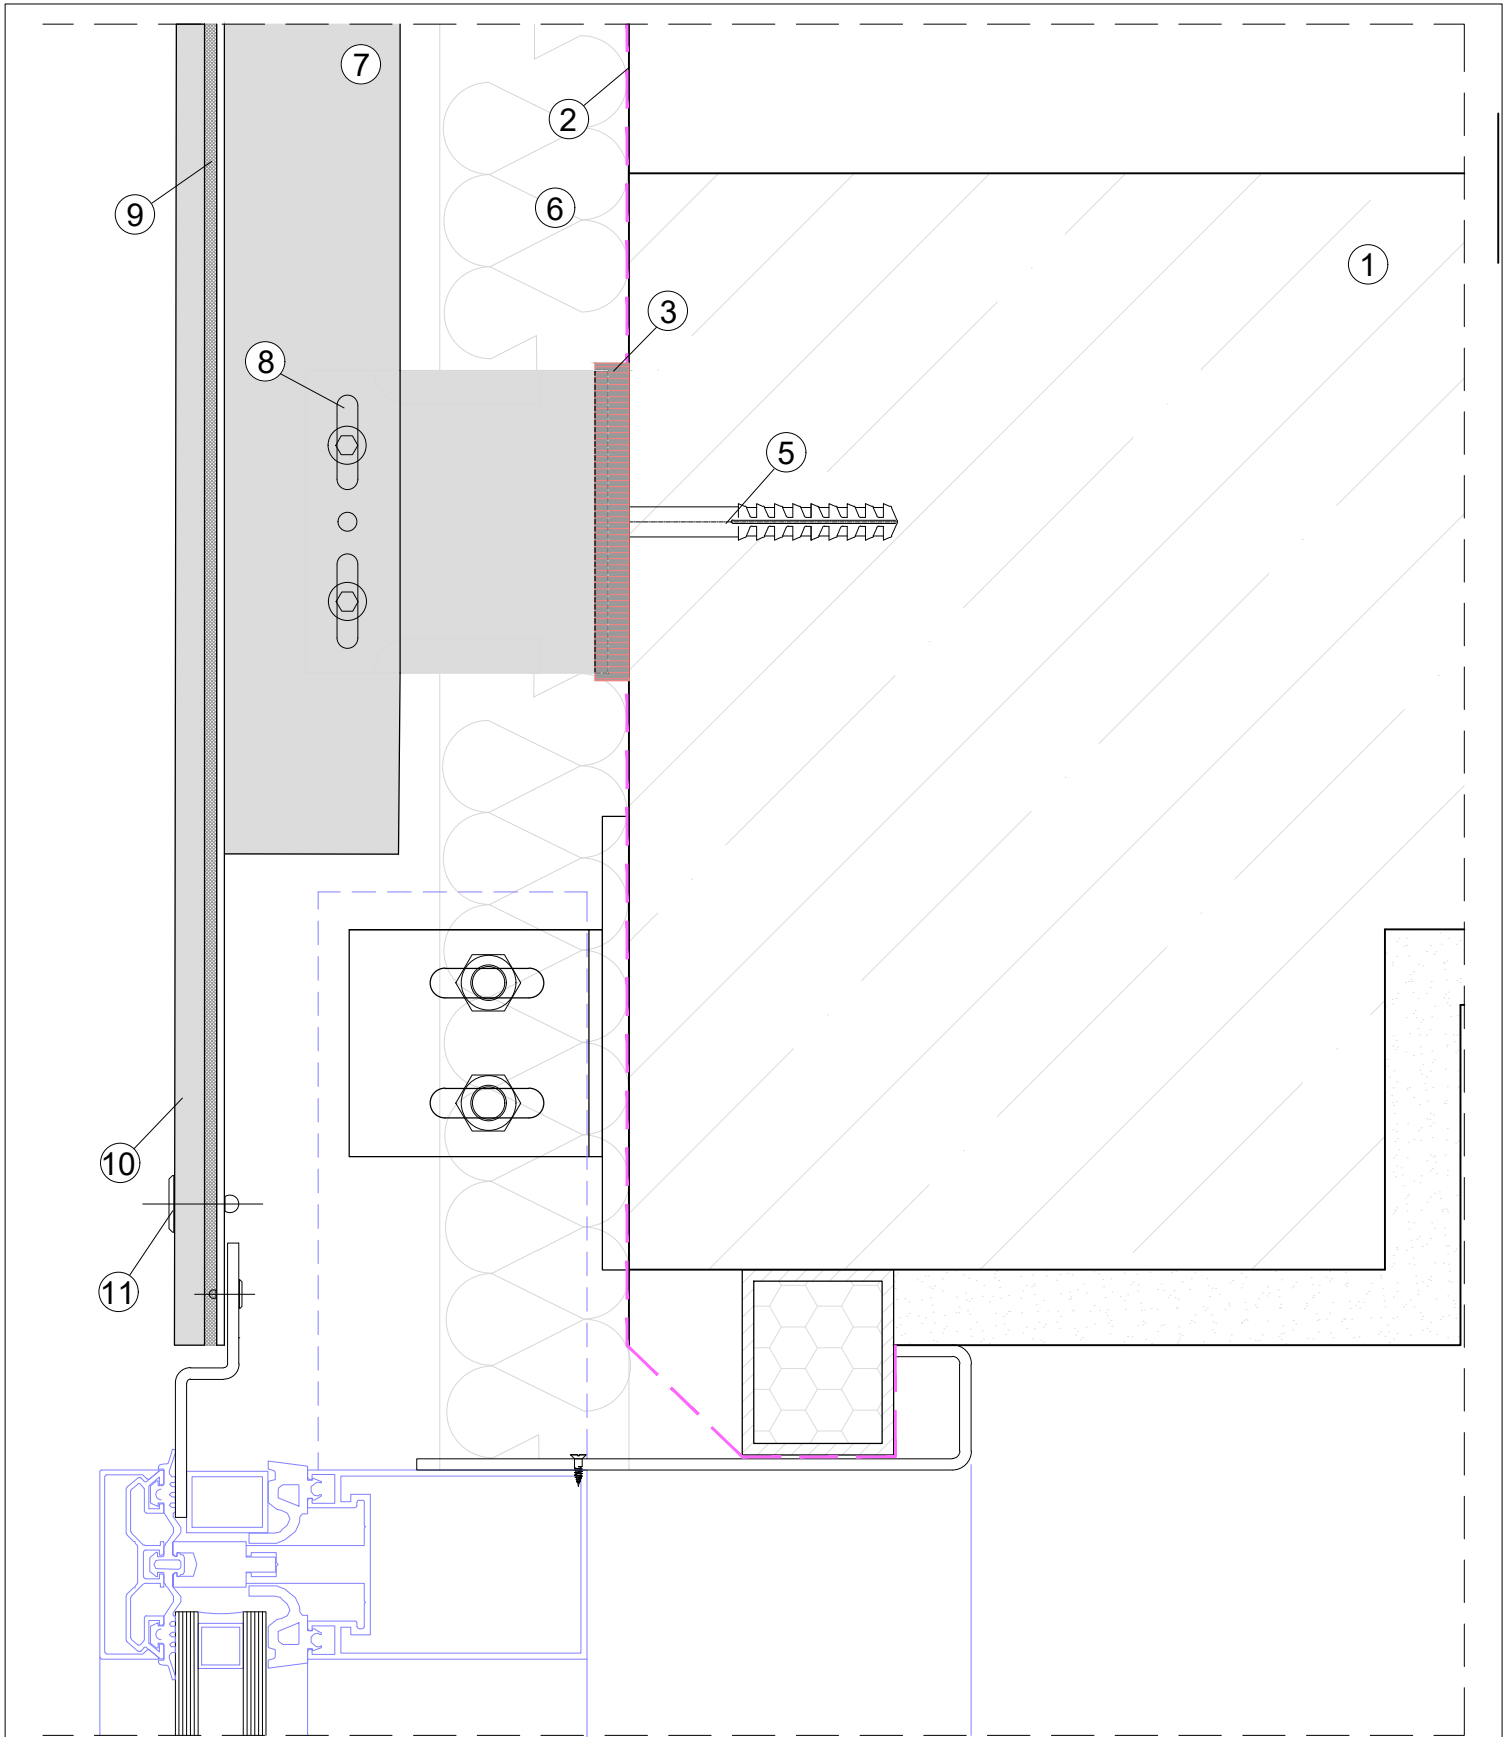

LEGEND
 1. CONCRETE / BLOCK WORK 2. BREATHER MEMBRANE 3. THERMAL ISOLATOR 4. SUPPORT BRACKET 5. PRIMARY FIXING 6. THERMAL INSULATION
 7. T / L / CORNER PROFILE 8 SELF DRILL SCREW 9. DOUBLE SIDED TAPE / NORTON TAPE 10. CLADDING 11. RIVET/SCREW 12. VENTILATION




system title:
FACEFIX CLADDING SUPPORT

date: **Apr 2019** scale: **NTS**

drawing title:
DETAIL B - STANDARD WINDOW HEAD DETAIL

system no: **CMS-01** drawing no: **14** revision: **01**

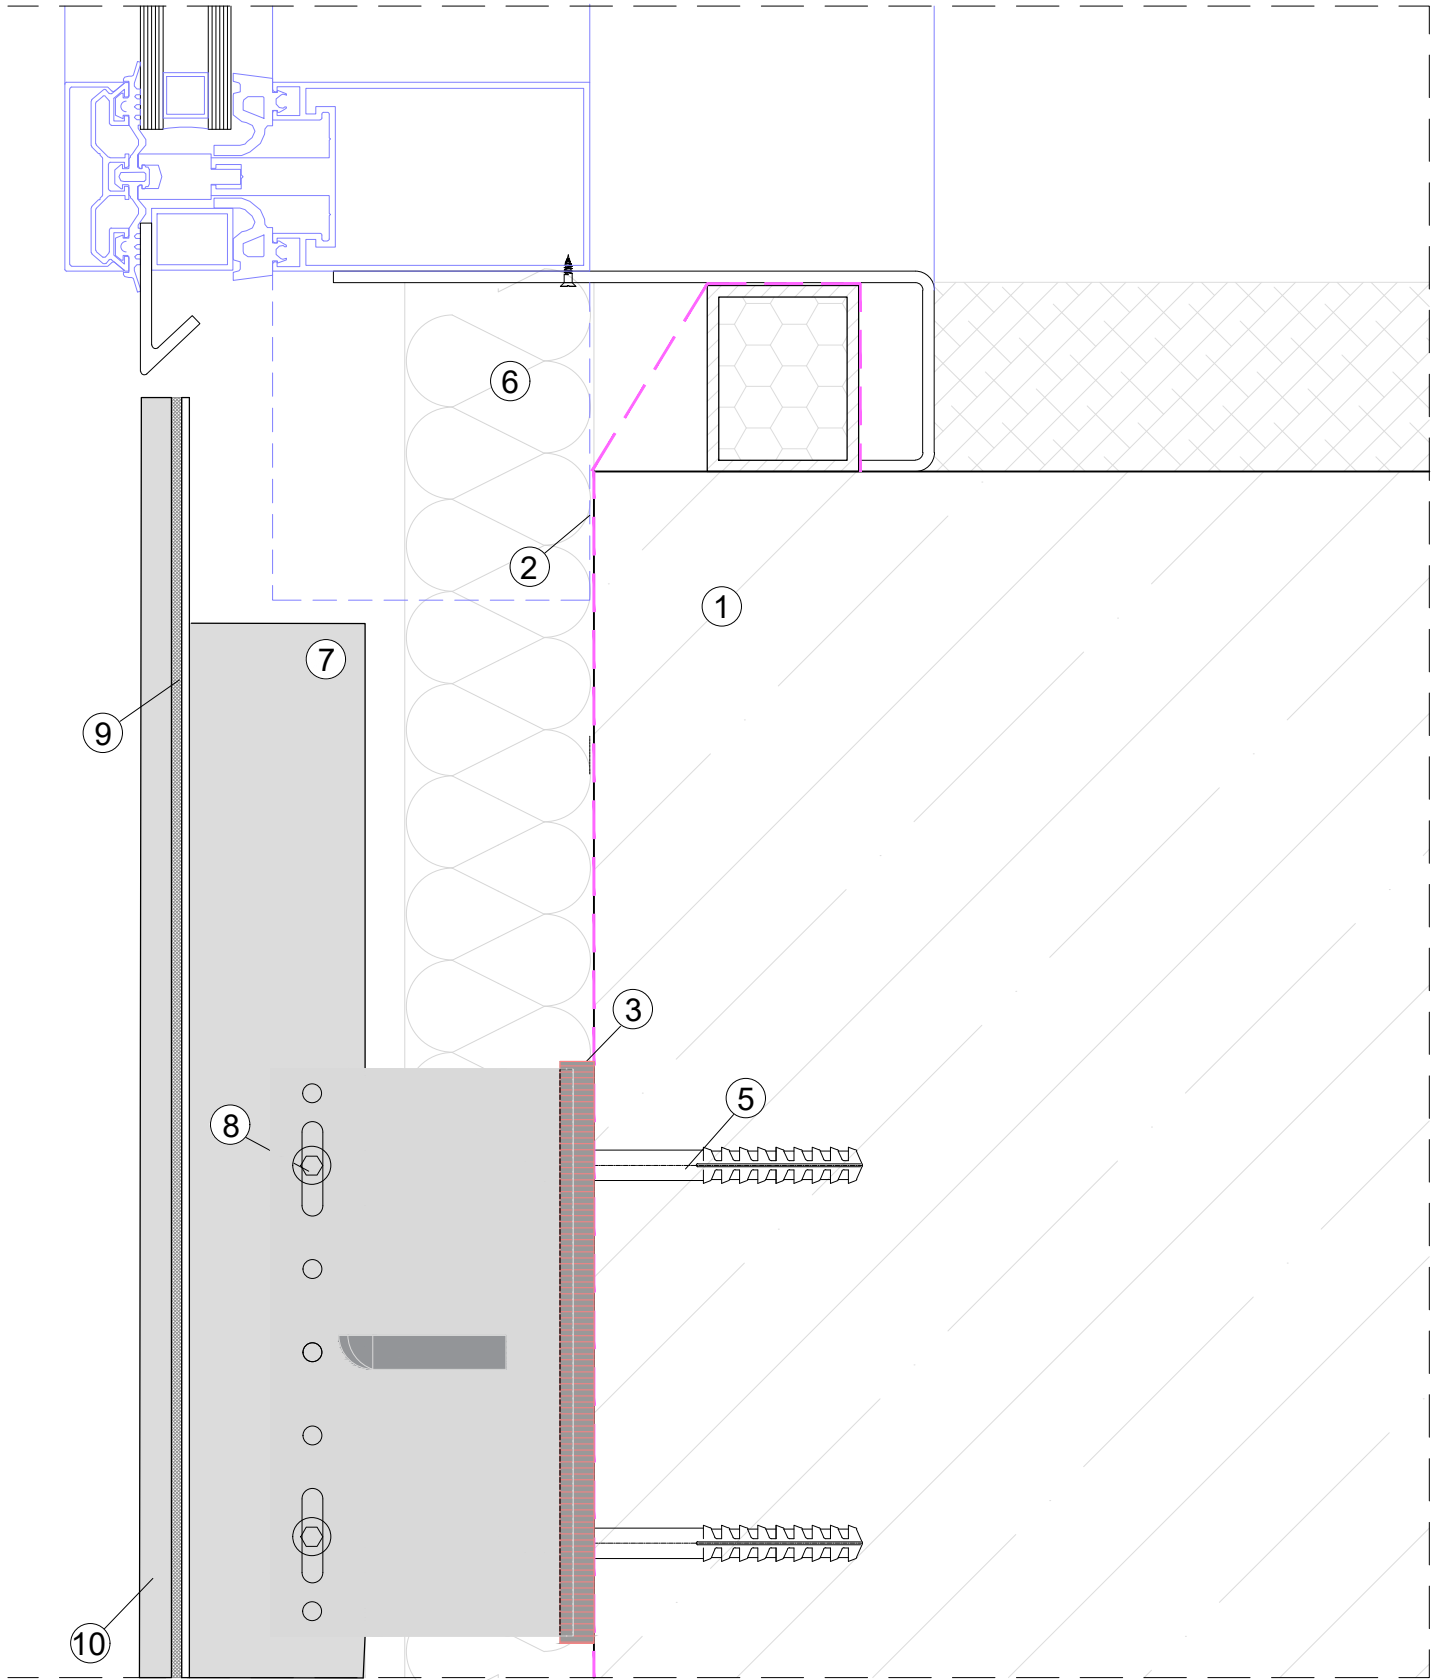

LEGEND
 1. CONCRETE / BLOCK WORK 2. BREATHER MEMBRANE 3.THERMAL ISOLATOR 4.SUPPORT BRACKET 5.PRIMARY FIXING 6.THERMAL INSULATION
 7.T / L /CORNER PROFILE 8 SELF DRILL SCREW 9. DOUBLE SIDED TAPE / NORTON TAPE 10. CLADDING 11. RIVET/SCREW 12. VENTILATION



www.cladmater.co.uk | technical@cladmater.co.uk

system title:
FACEFIX CLADDING SUPPORT

drawing title:
DETAIL C - STANDARD WINDOW SILL DETAIL

date:
Apr 2019 scale:
NTS

system no: drawing no: revision:
CMS-01 15 01