


# **CLADMATE**

CladdingSystems

## **CMS04**

MULTI CLIPS


CLADDING SUPPORT SYSTEM

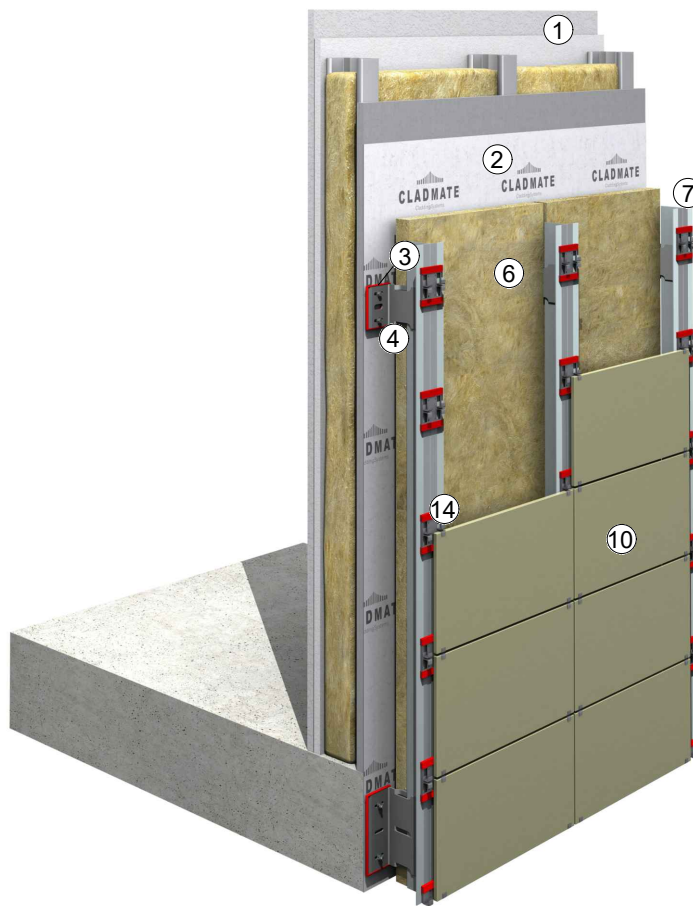

1. CONCRETE / BLOCK WORK
2. BREATHER MEMBRANE
3. THERMAL ISOLATOR
4. SUPPORT BRACKET
5. PRIMARY FIXING
6. THERMAL INSULATION
7. T / L / CORNER PROFILE
8. SELF DRILL SCREW
9. DOUBLE SIDED TAPE / NORTON TAPE
10. CLADDING (CERAMIC)
11. RIVET/SCREW
12. VENTILATION
13. EDPM
14. CLIP (QUARTET/SIDE/TOP/BOTTOM)






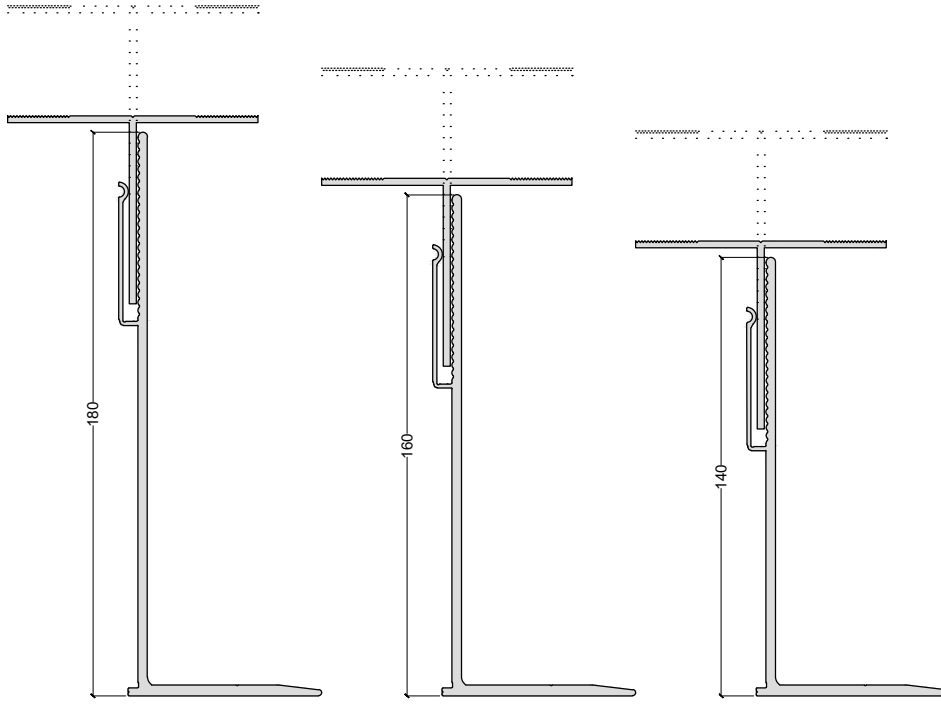

ADJUSTMENT  
185 - 225mm

ADJUSTMENT  
165 - 205mm

ADJUSTMENT  
145 - 185mm

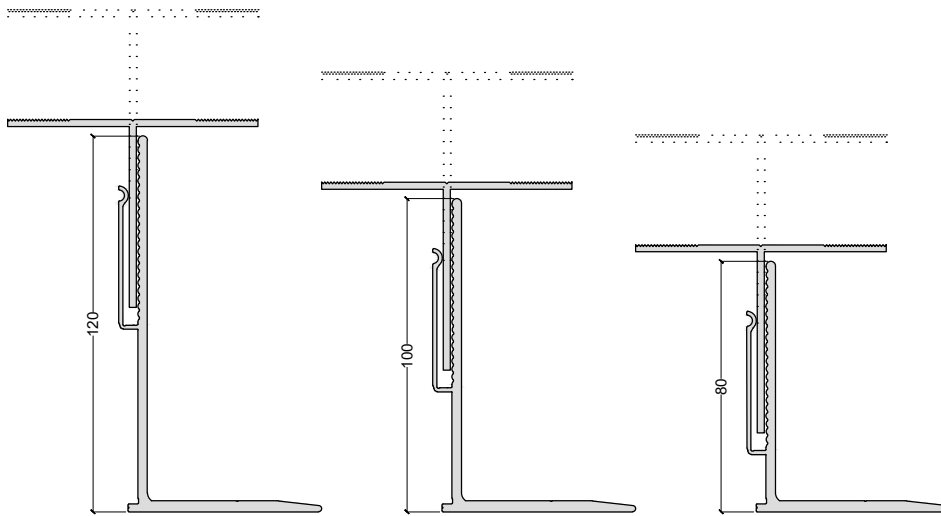


ADJUSTMENT  
125 - 165mm

ADJUSTMENT  
105 - 145mm

ADJUSTMENT  
85 - 125mm

BRACKET	ADJUSTMENT RANGE (mm)
SMART BRACKET 180	185 - 225
SMART BRACKET 160	165 - 205
SMART BRACKET 140	145 - 185
SMART BRACKET 120	125 - 165
SMART BRACKET 100	105 - 145
SMART BRACKET 80	85 - 125

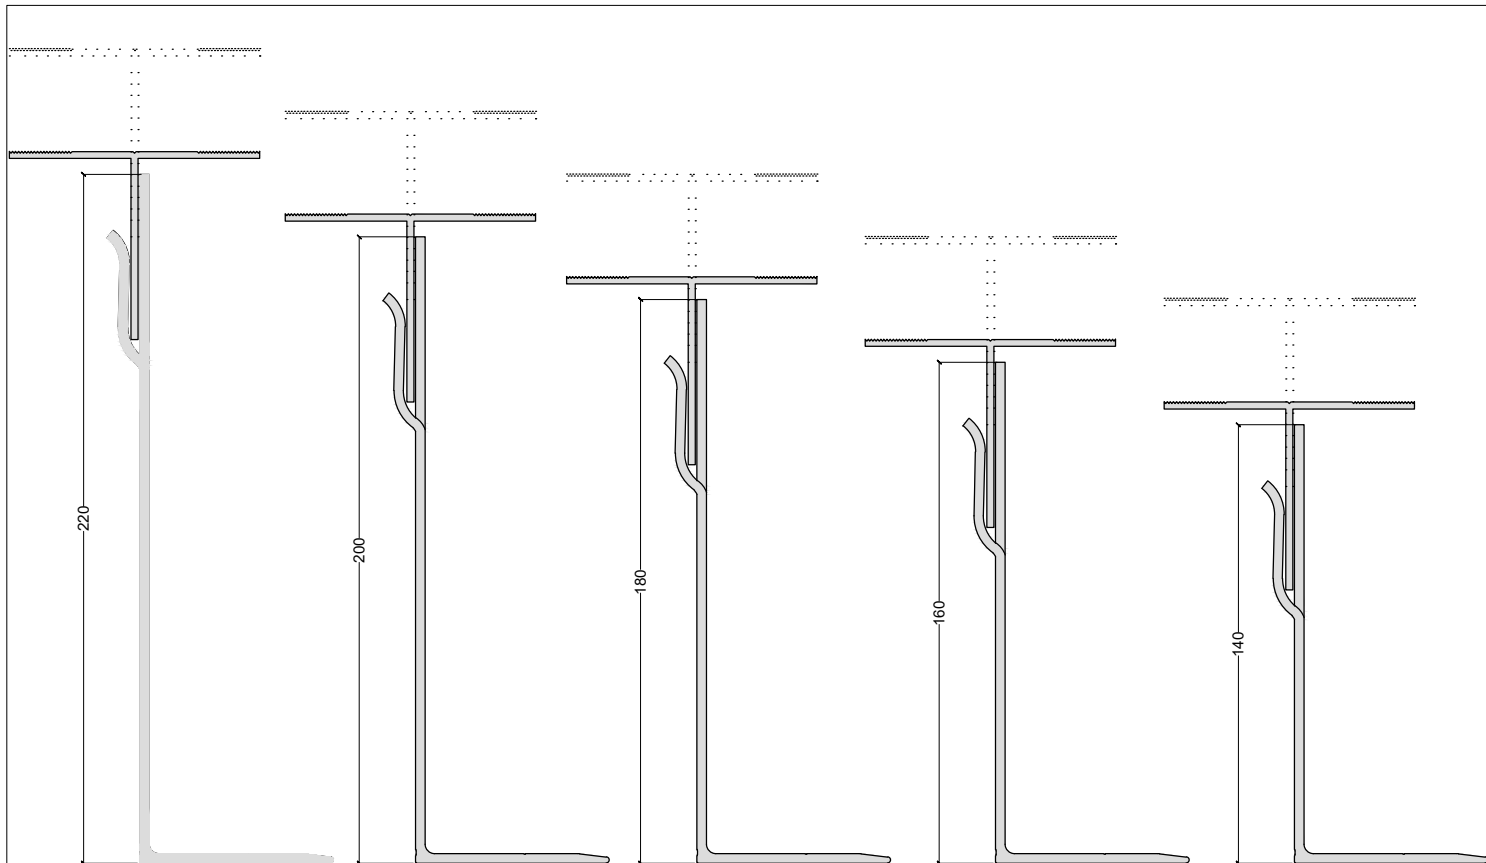


ADJUSTMENT  
225 - 265mm

ADJUSTMENT  
205 - 245mm

ADJUSTMENT  
185 - 225mm

ADJUSTMENT  
165 - 205mm

ADJUSTMENT  
145 - 175mm

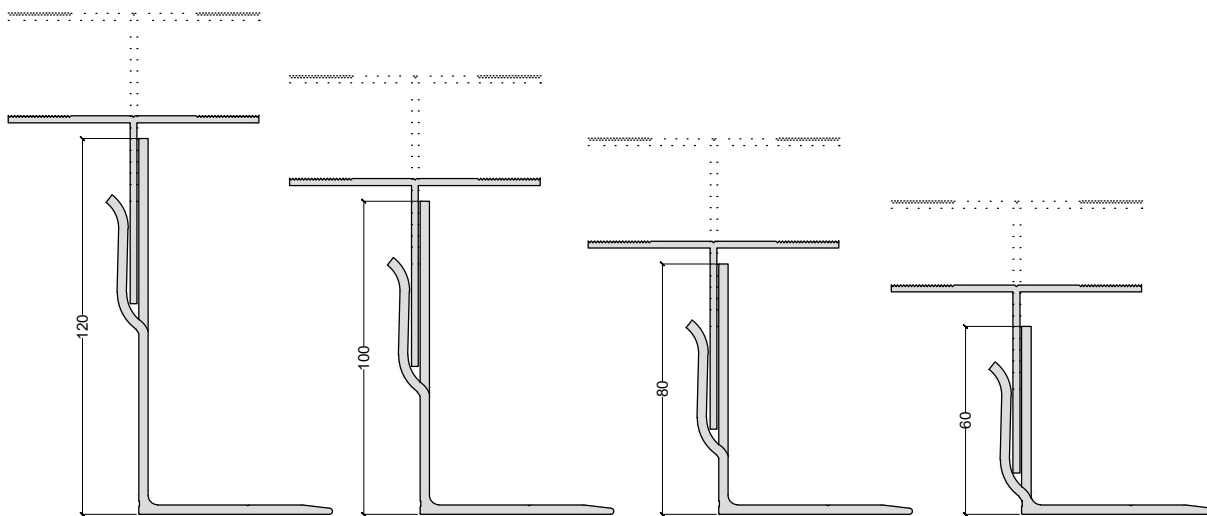


ADJUSTMENT  
125 - 165mm


ADJUSTMENT  
105 - 145mm

ADJUSTMENT  
85 - 125mm

ADJUSTMENT  
65 - 105mm

BRACKET	ADJUSTMENT RANGE (mm)
FORTIS BRACKET 220	225 - 265
FORTIS BRACKET 200	205 - 245
FORTIS BRACKET 180	185 - 225
FORTIS BRACKET 160	165 - 205
FORTIS BRACKET 140	145 - 185
FORTIS BRACKET 120	125 - 165
FORTIS BRACKET 100	105 - 145
FORTIS BRACKET 80	85 - 125
FORTIS BRACKET 60	65 - 105

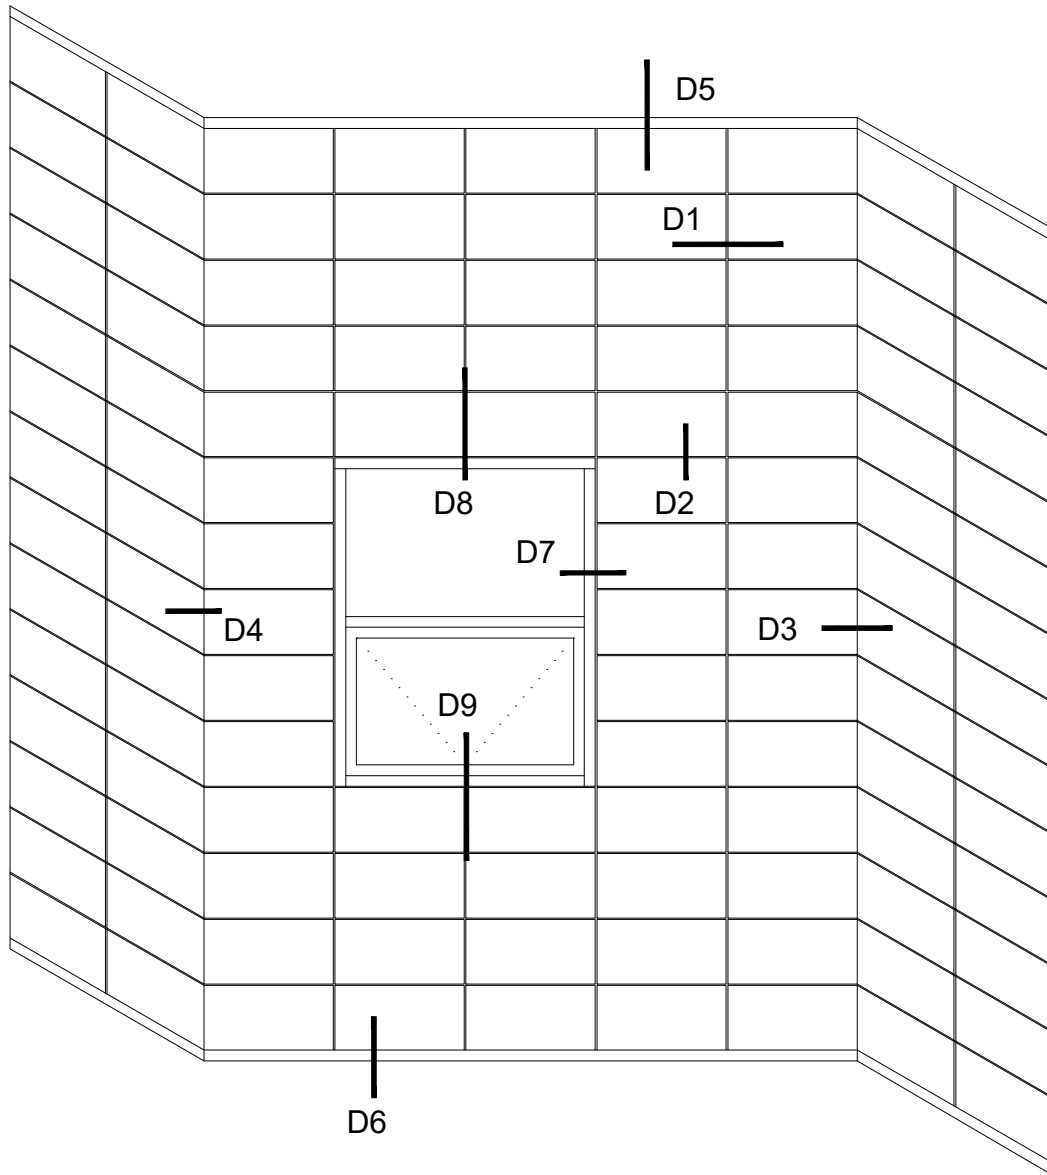

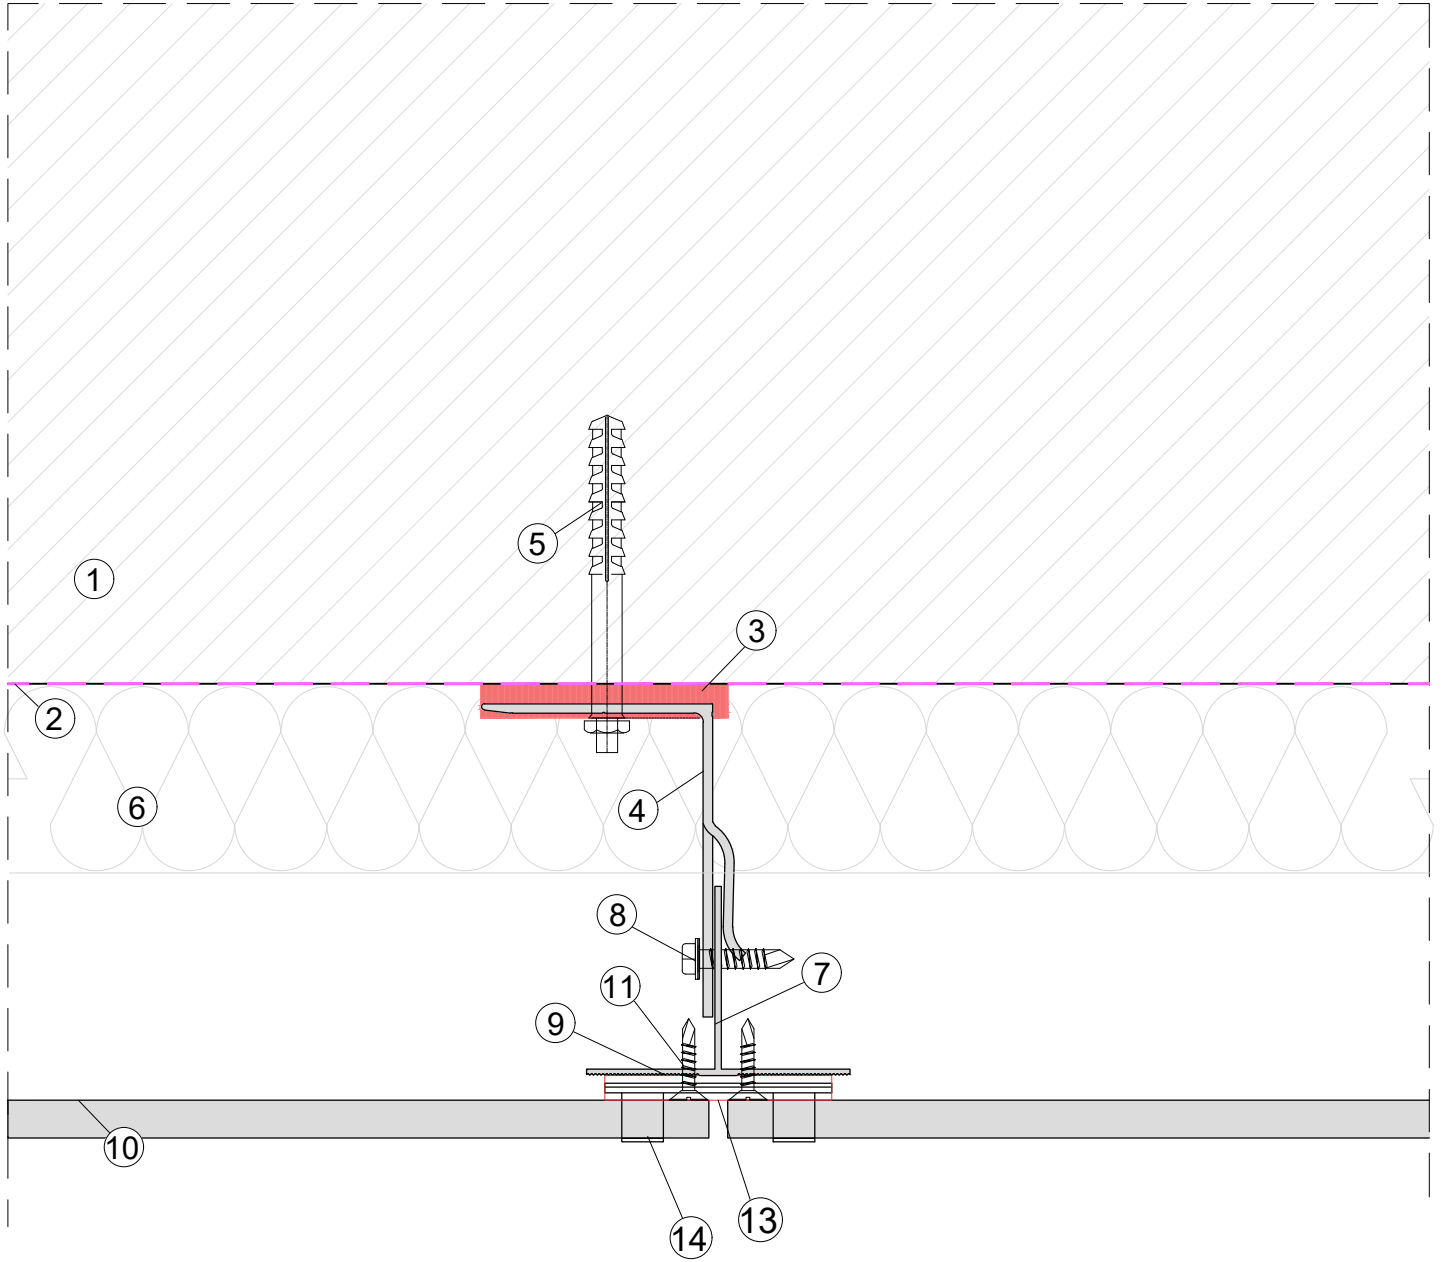

**LEGEND**

- 1.CONCRETE / BLOCK WORK 2. BREATHER MEMBRANE 3.THERMAL ISOLATOR 4.SUPPORT BRACKET 5.PRIMARY FIXING 6.THERMAL INSULATION 7.T / L / CORNER PROFILE
- 8.SELF DRILL SCREW 9.DOUBLE SIDED TAPE / NORTON TAPE 10.CLADDING (CERAMIC) 11.RIVET/SCREW 12.VENTILATION 13.EPDM 14.CLIP (QUARTET/SIDE/TOP/BOTTOM)



system title:  
**MULTI CLIPS CLADDING  
 SUPPORT SYSTEM**


drawing title:  
**DETAIL 1**

date:  
**Apr 2019**

scale:  
**NTS**

system no: **CMS-04** drawing no: **02** revision: **01**



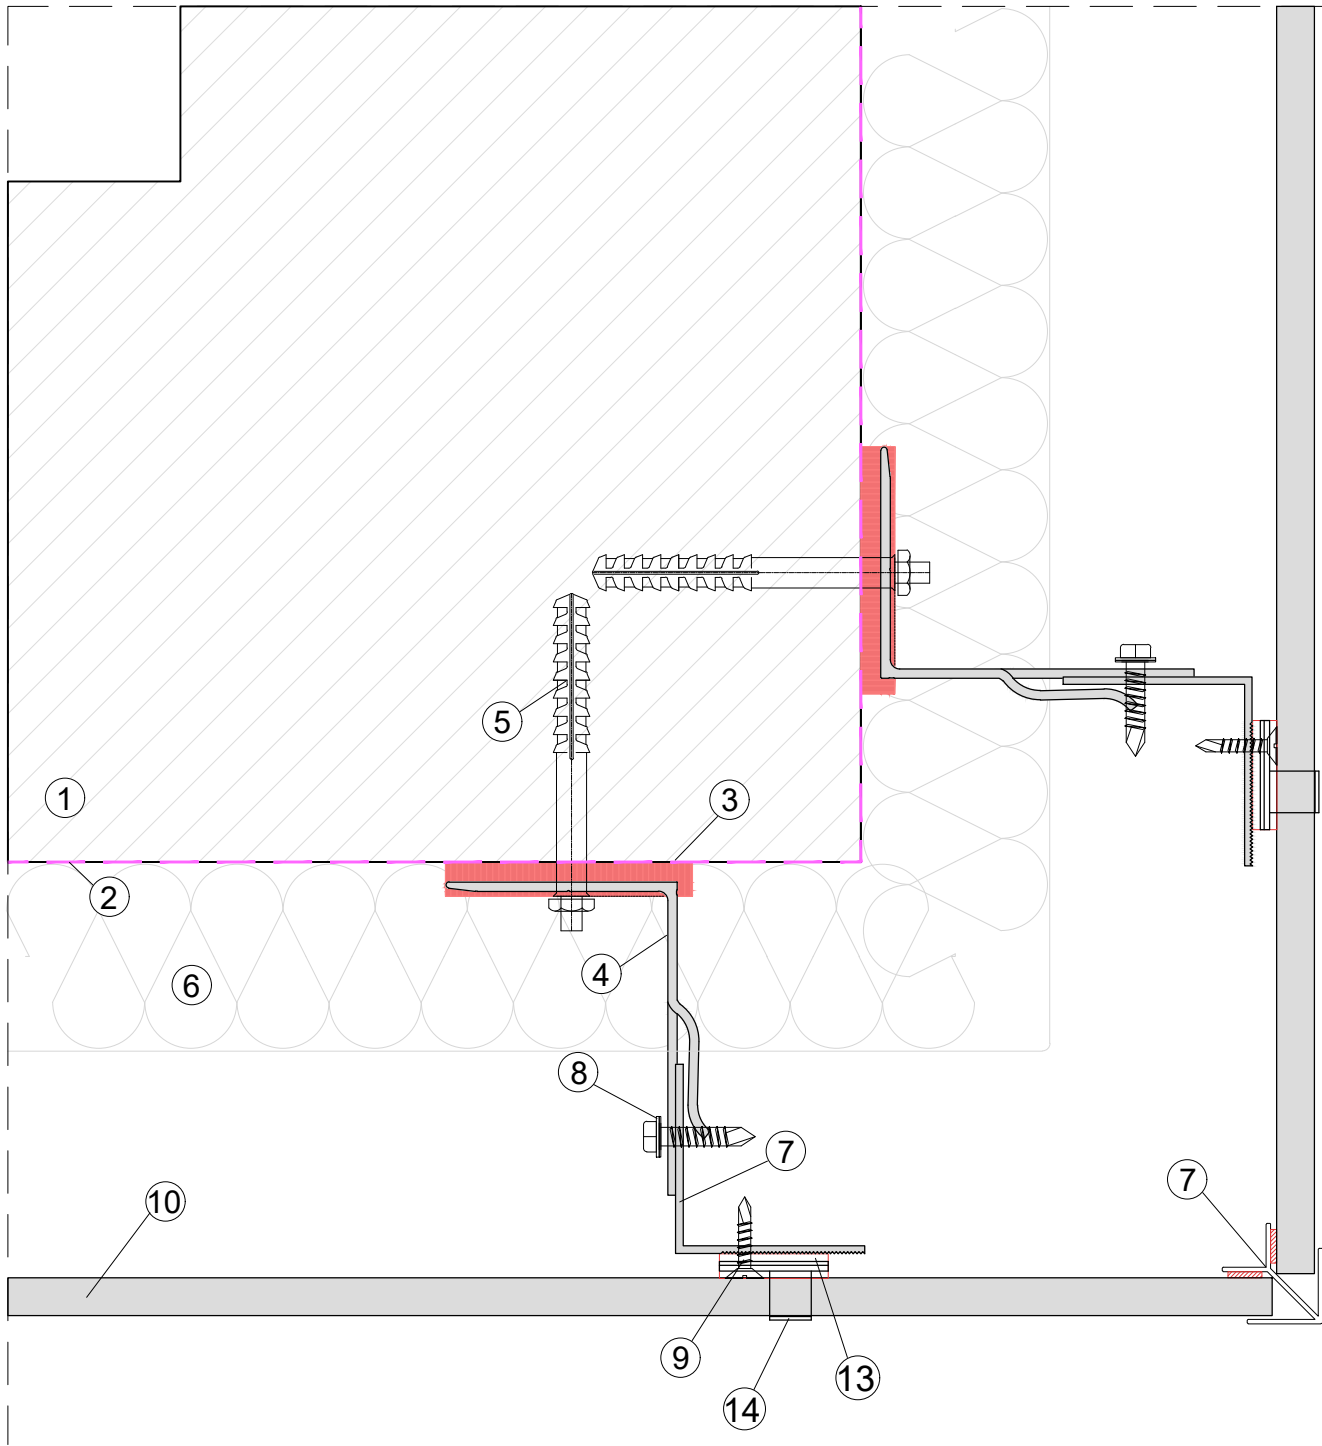

**LEGEND**

1.CONCRETE / BLOCK WORK 2. BREATHER MEMBRANE 3.THERMAL ISOLATOR 4.SUPPORT BRACKET 5.PRIMARY FIXING 6.THERMAL INSULATION 7.T / L / CORNER PROFILE  
 8.SELF DRILL SCREW 9.DOUBLE SIDED TAPE / NORTON TAPE 10.CLADDING (CERAMIC) 11.RIVET/SCREW 12.VENTILATION 13.EPDM 14.CLIP (QUARTET/SIDE/TOP/BOTTOM)



www.cladmate.co.uk | technical@cladmate.co.uk

system title:

**MULTI CLIPS CLADDING  
 SUPPORT SYSTEM**

drawing title:

**DETAIL 2A**

date:

**Apr 2019**

scale:

**NTS**

system no:


**CMS-04 03**

drawing no:

**03**

revision:

**01**

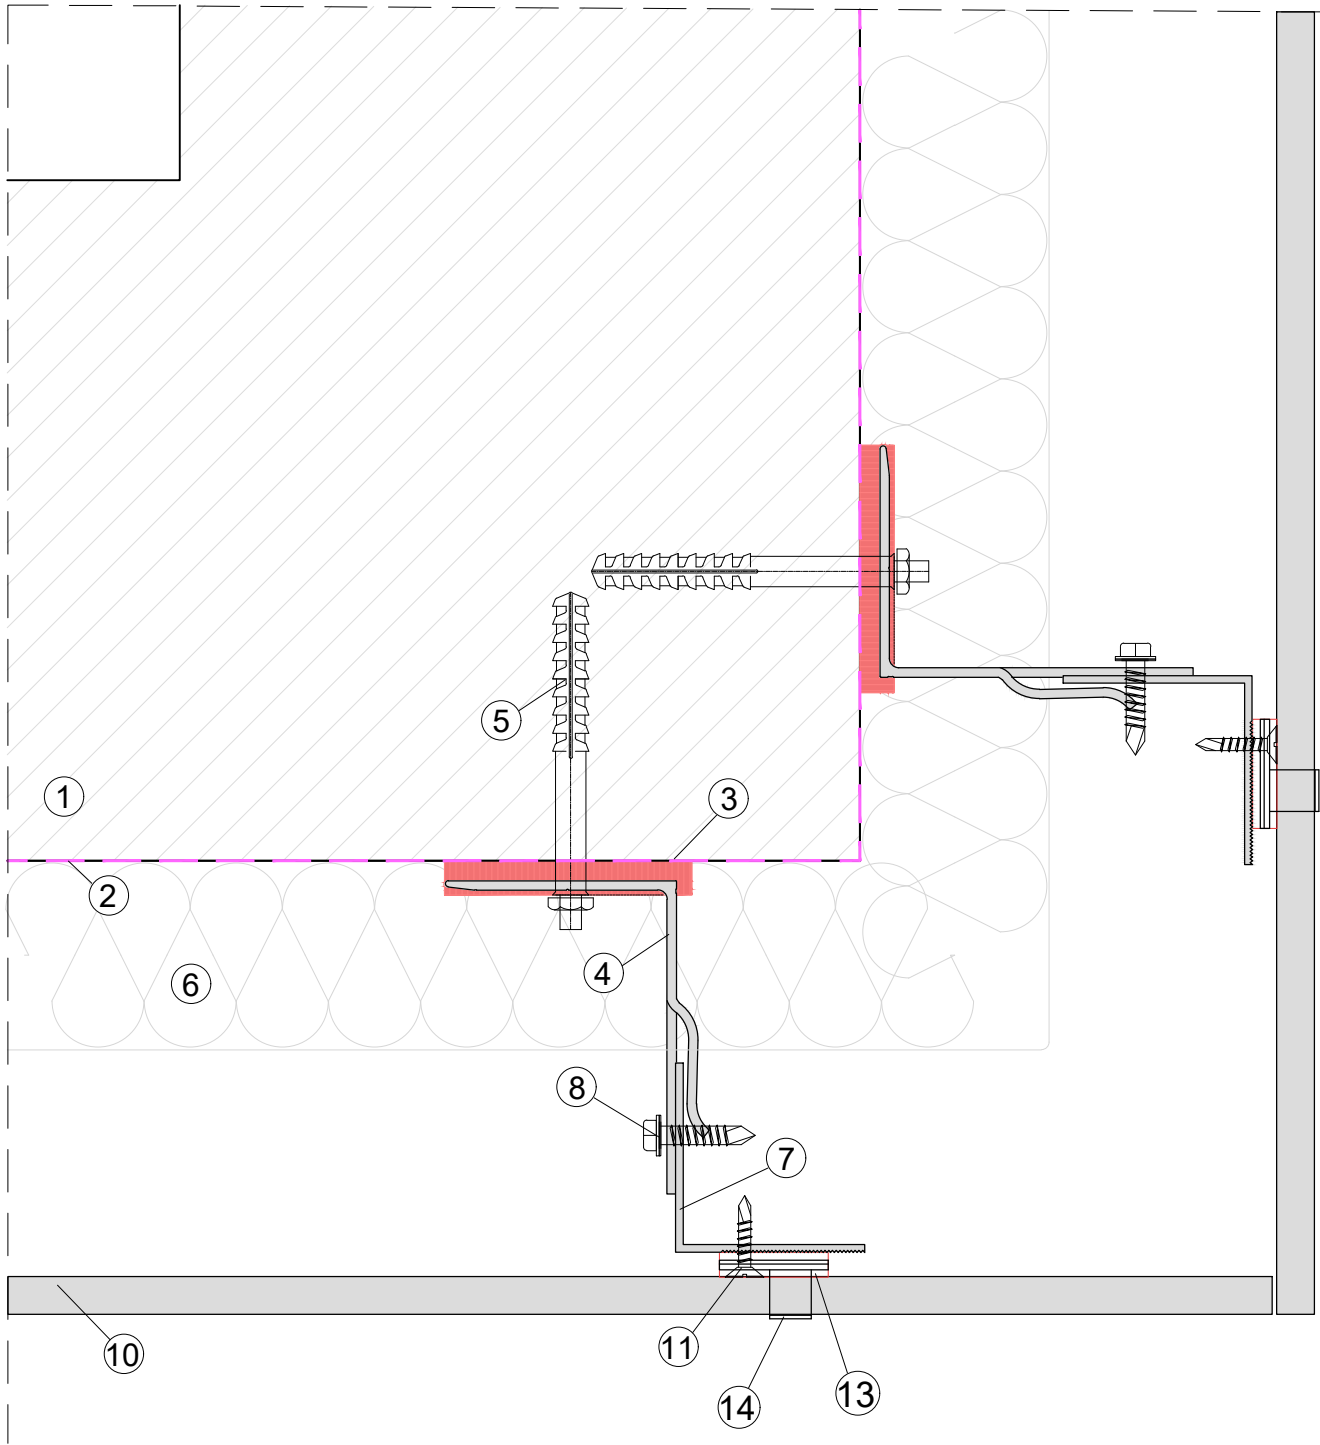

**LEGEND**

- 1.CONCRETE / BLOCK WORK 2. BREATHER MEMBRANE 3.THERMAL ISOLATOR 4.SUPPORT BRACKET 5.PRIMARY FIXING 6.THERMAL INSULATION 7.T / L / CORNER PROFILE  
 8.SELF DRILL SCREW 9.DOUBLE SIDED TAPE / NORTON TAPE 10.CLADDING (CERAMIC) 11.RIVET/SCREW 12.VENTILATION 13.EPDM 14.CLIP (QUARTET/SIDE/TOP/BOTTOM)



www.cladmate.co.uk | technical@cladmate.co.uk

system title:

**MULTI CLIPS CLADDING  
 SUPPORT SYSTEM**

drawing title:

**DETAIL 2B**

date:

**Apr 2019**

scale:

**NTS**

system no:


**CMS-04 04**

drawing no:

**04**

revision:

**01**

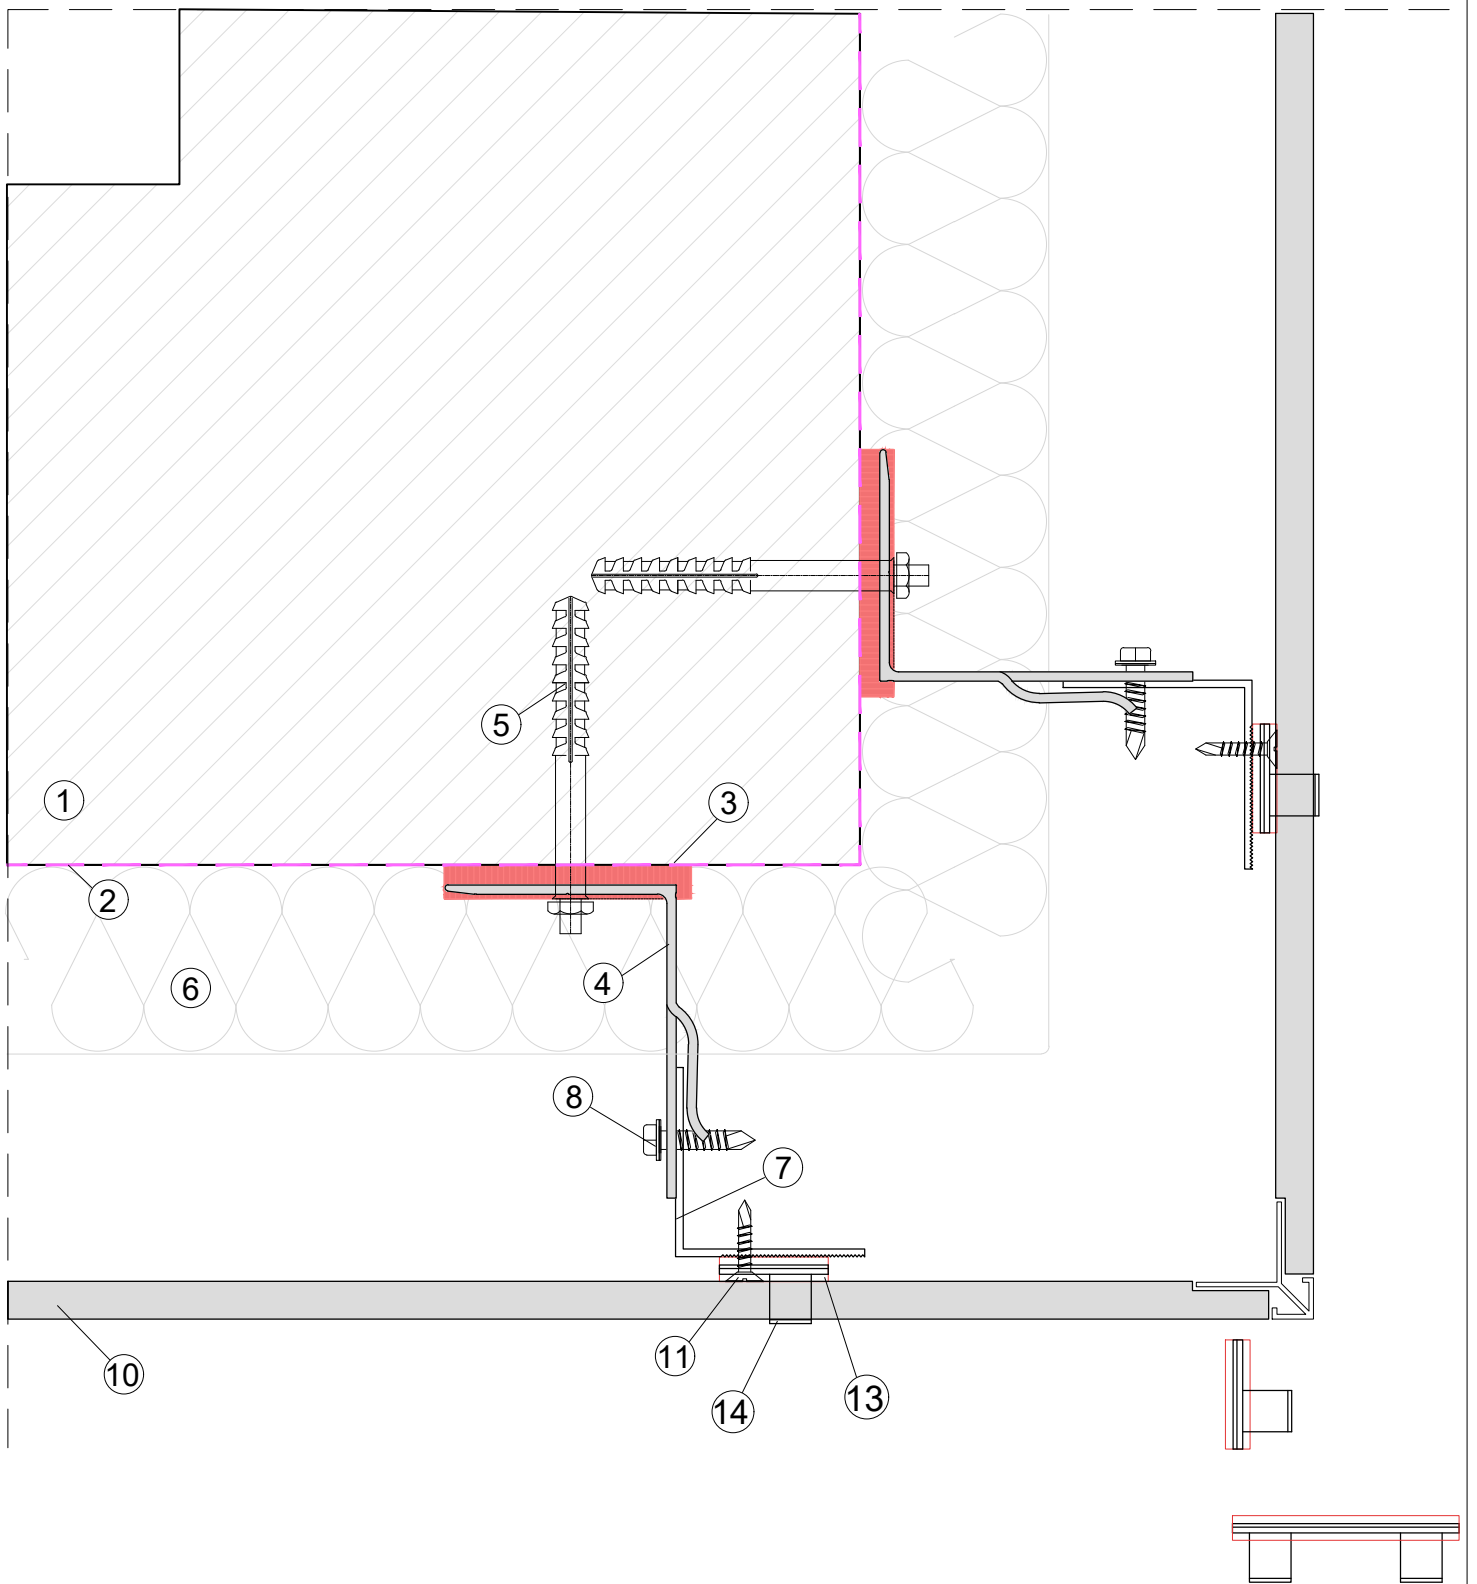

**LEGEND**

- 1.CONCRETE / BLOCK WORK 2. BREATHER MEMBRANE 3.THERMAL ISOLATOR 4.SUPPORT BRACKET 5.PRIMARY FIXING 6.THERMAL INSULATION 7.T / L / CORNER PROFILE  
 8.SELF DRILL SCREW 9.DOUBLE SIDED TAPE / NORTON TAPE 10.CLADDING (CERAMIC) 11.RIVET/SCREW 12.VENTILATION 13.EPDM 14.CLIP (QUARTET/SIDE/TOP/BOTTOM)



www.cladmate.co.uk | technical@cladmate.co.uk

system title:

**MULTI CLIPS CLADDING  
 SUPPORT SYSTEM**

drawing title:

**DETAIL 2C**

date:

**Apr 2019**

scale:

**NTS**

system no:


**CMS-04 05**

drawing no:

**05**

revision:

**01**

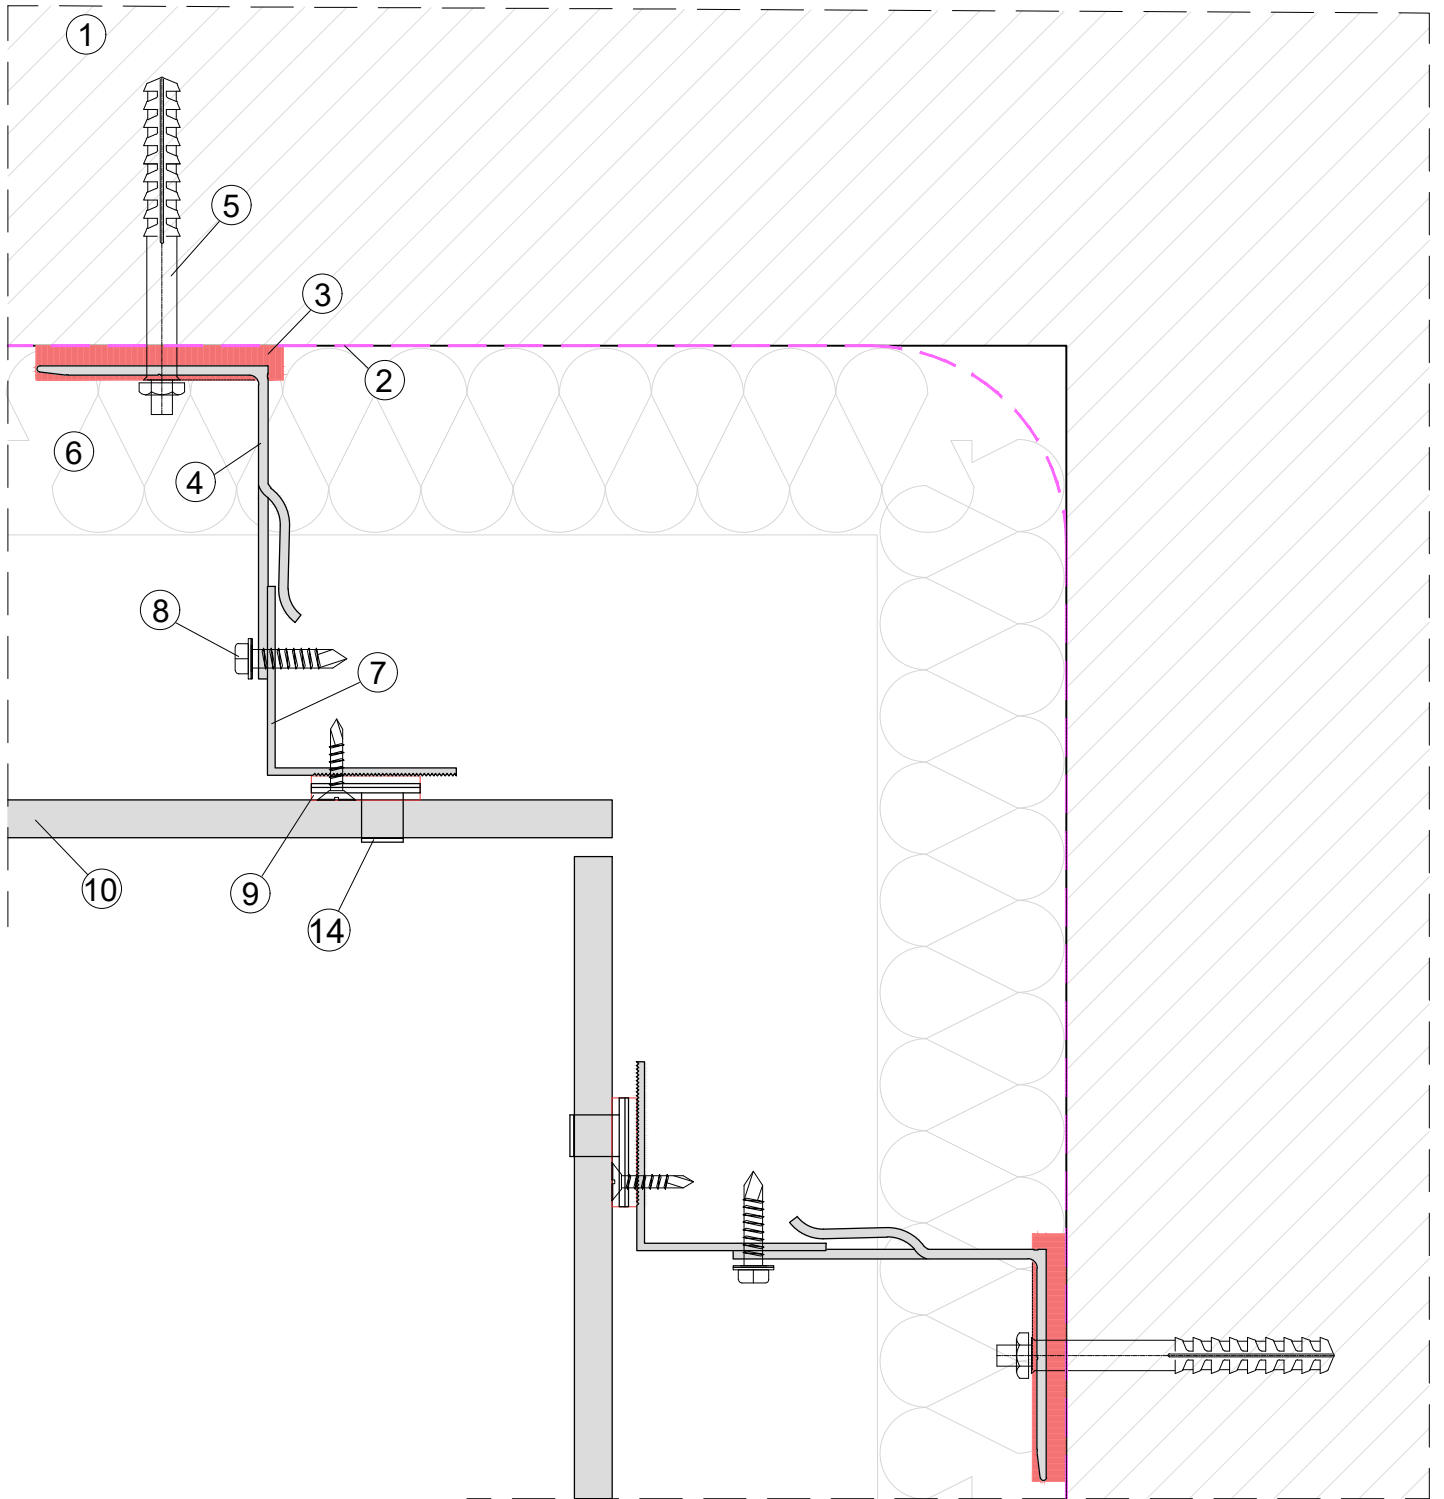

**LEGEND**

1.CONCRETE / BLOCK WORK 2. BREATHER MEMBRANE 3.THERMAL ISOLATOR 4.SUPPORT BRACKET 5.PRIMARY FIXING 6.THERMAL INSULATION 7.T / L / CORNER PROFILE  
 8.SELF DRILL SCREW 9.DOUBLE SIDED TAPE / NORTON TAPE 10.CLADDING (CERAMIC) 11.RIVET/SCREW 12.VENTILATION 13.EPDM 14.CLIP (QUARTET/SIDE/TOP/BOTTOM)



www.cladmate.co.uk | technical@cladmate.co.uk

system title:

**MULTI CLIPS CLADDING  
 SUPPORT SYSTEM**

drawing title:

**DETAIL 3**

date:

**Apr 2019**

scale:

**NTS**

system no:


**CMS-04 06**

drawing no:

**06**

revision:

**01**

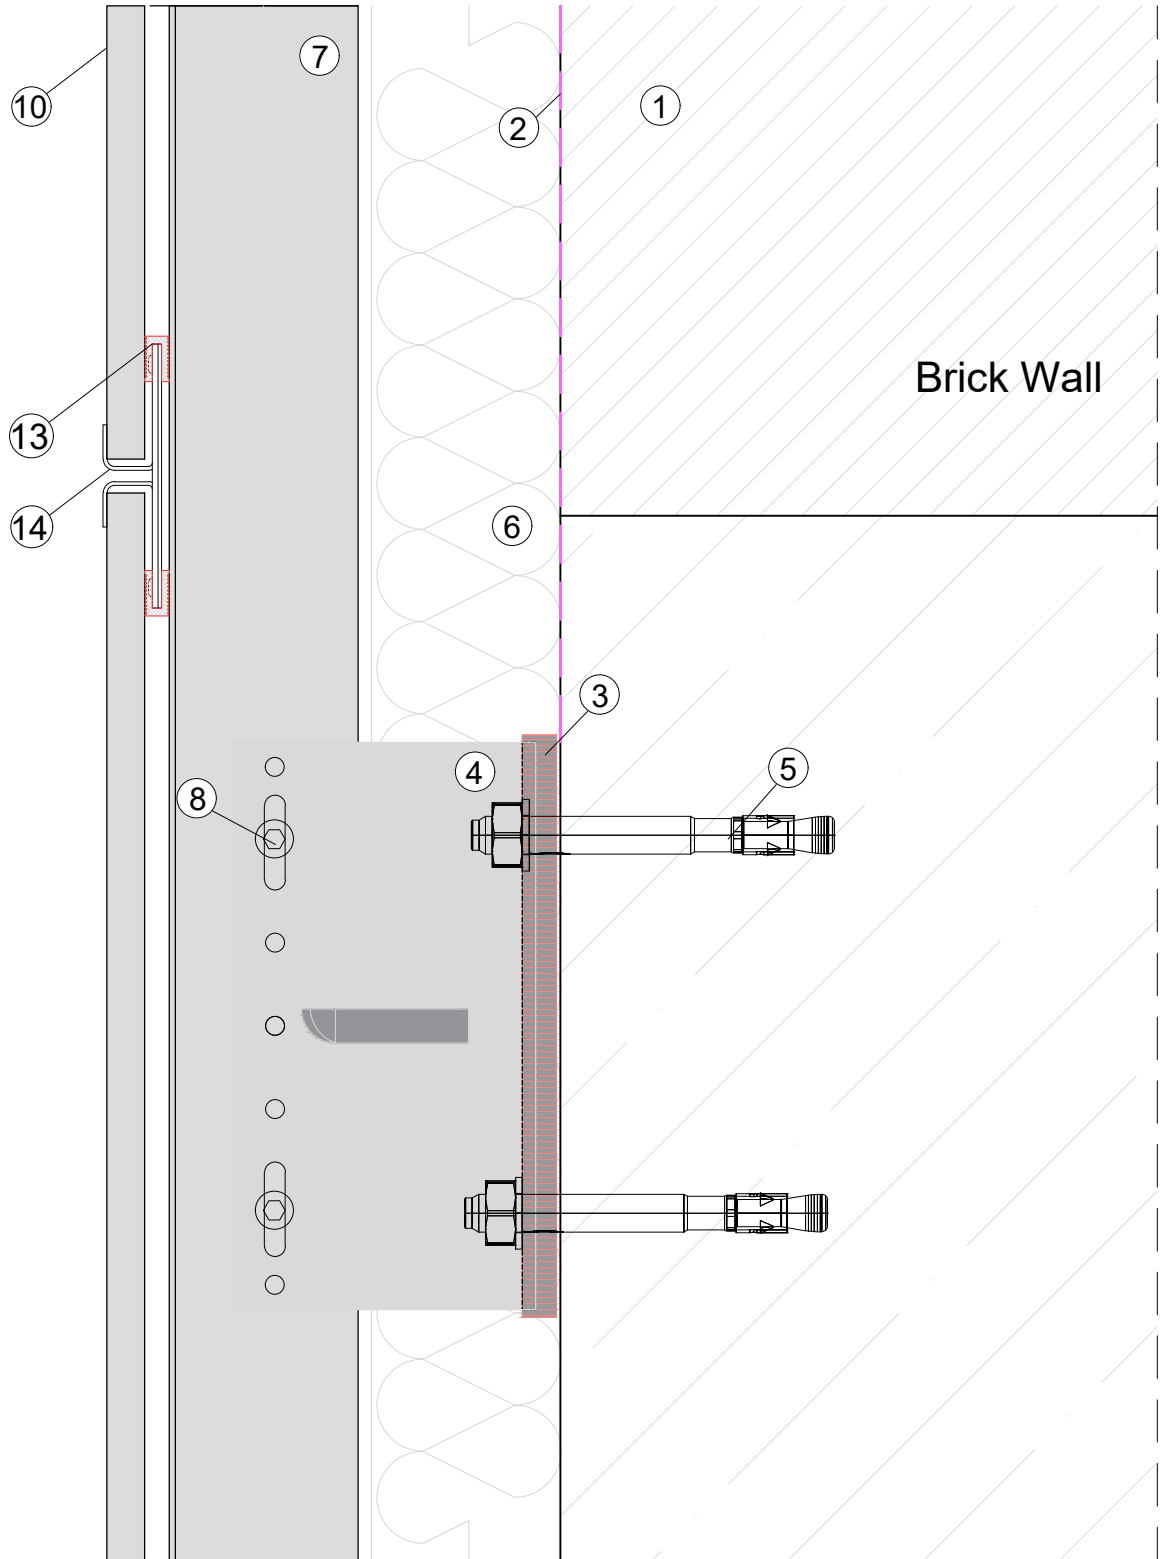

**LEGEND**

1.CONCRETE / BLOCK WORK 2. BREATHER MEMBRANE 3.THERMAL ISOLATOR 4.SUPPORT BRACKET 5.PRIMARY FIXING 6.THERMAL INSULATION 7.T / L / CORNER PROFILE  
 8.SELF DRILL SCREW 9.DOUBLE SIDED TAPE 10.CLADDING (CERAMIC) 11.RIVET/SCREW 12.VENTILATION 13.EPDM 14.CLIP (QUARTET/SIDE/TOP/BOTTOM)



www.cladmate.co.uk | technical@cladmate.co.uk

system title:

**MULTI CLIPS CLADDING  
 SUPPORT SYSTEM**

drawing title:

**DETAIL 4**

date:

**Apr 2019**

scale:

**NTS**

system no:


**CMS-04 07**

drawing no:

**07**

revision:

**01**

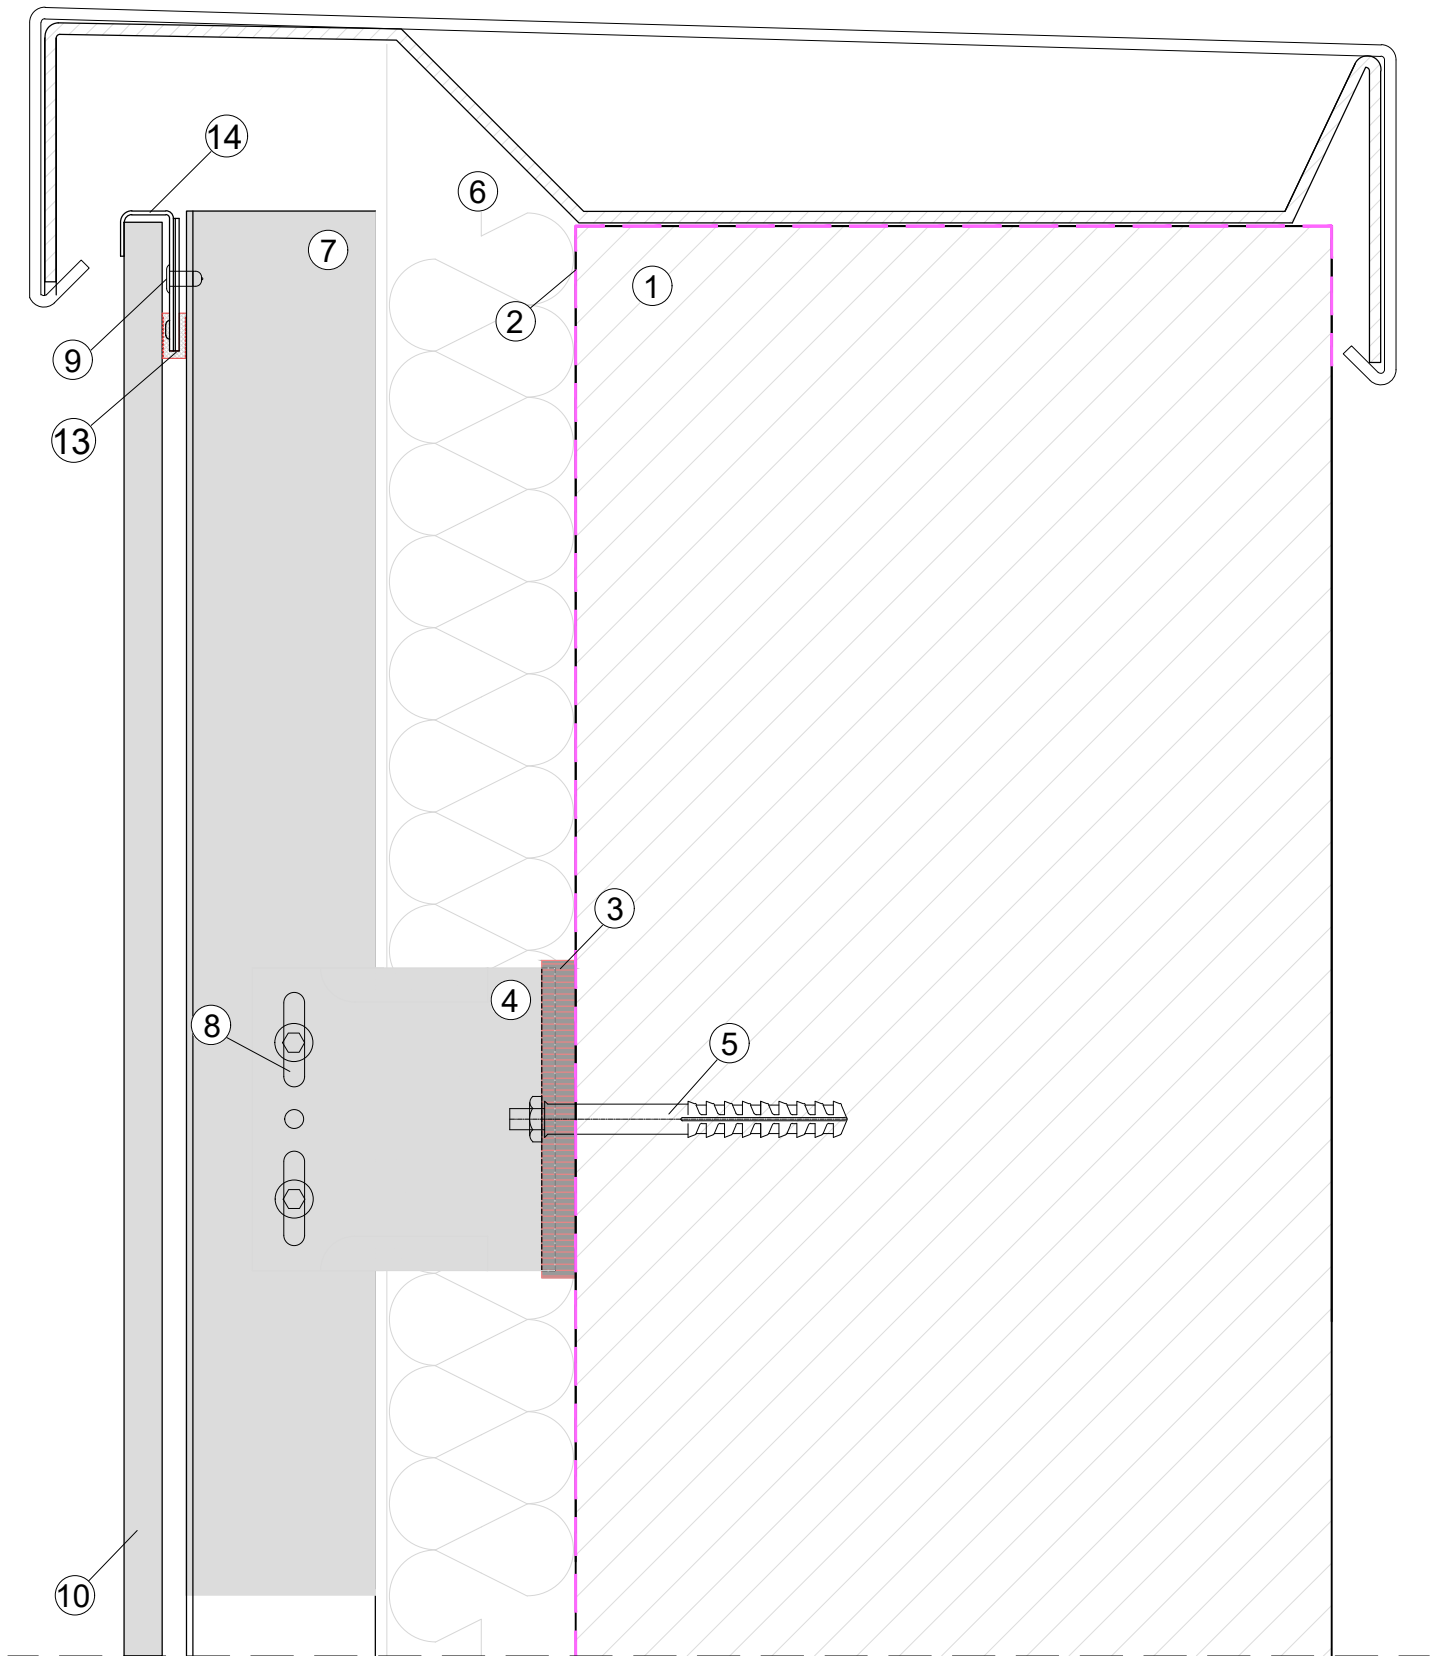

**LEGEND**

1.CONCRETE / BLOCK WORK 2. BREATHER MEMBRANE 3.THERMAL ISOLATOR 4.SUPPORT BRACKET 5.PRIMARY FIXING 6.THERMAL INSULATION 7.T / L / CORNER PROFILE  
 8.SELF DRILL SCREW 9.DOUBLE SIDED TAPE / NORTON TAPE 10.CLADDING (CERAMIC) 11.RIVET/SCREW 12.VENTILATION 13.EPDM 14.CLIP (QUARTET/SIDE/TOP/BOTTOM)



www.cladmate.co.uk | technical@cladmate.co.uk

system title:

**MULTI CLIPS CLADDING  
 SUPPORT SYSTEM**

drawing title:

**DETAIL 5**

date:

**Apr 2019**

scale:

**NTS**

system no:


**CMS-04 08**

drawing no:

**08**

revision:

**01**

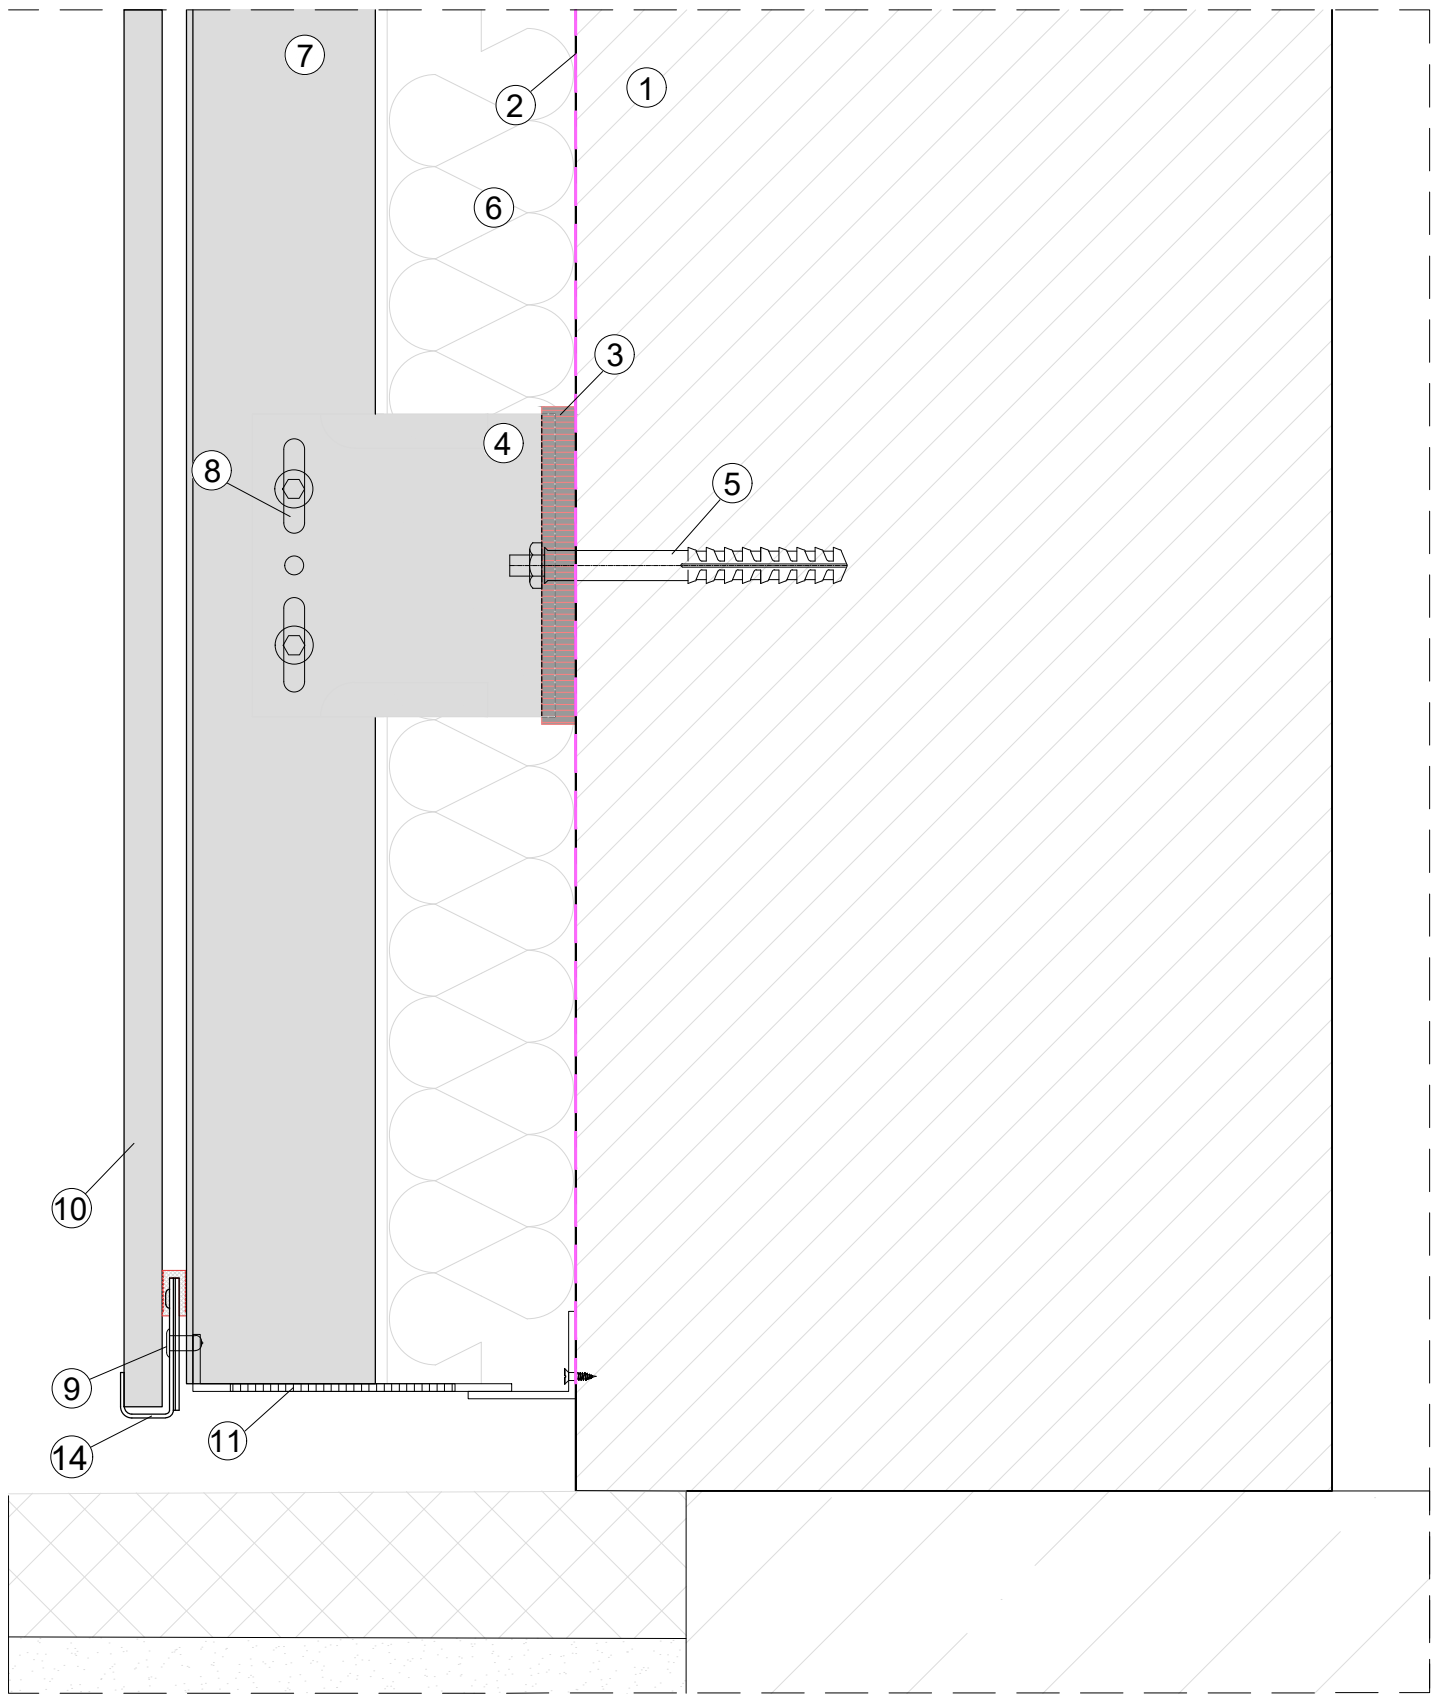

**LEGEND**

1.CONCRETE / BLOCK WORK 2. BREATHER MEMBRANE 3.THERMAL ISOLATOR 4.SUPPORT BRACKET 5.PRIMARY FIXING 6.THERMAL INSULATION 7.T / L / CORNER PROFILE 8.SELF DRILL SCREW 9.DOUBLE SIDED TAPE / NORTON TAPE 10.CLADDING (CERAMIC) 11.RIVET/SCREW 12.VENTILATION 13.EPDM 14.CLIP (QUARTET/SIDE/TOP/BOTTOM)



www.cladmate.co.uk | technical@cladmate.co.uk

system title:

**MULTI CLIPS CLADDING  
SUPPORT SYSTEM**

drawing title:

**DETAIL 6**

date:

**Apr 2019**

scale:

**NTS**

system no:


**CMS-04 09**

drawing no:

**01**

revision:

**01**

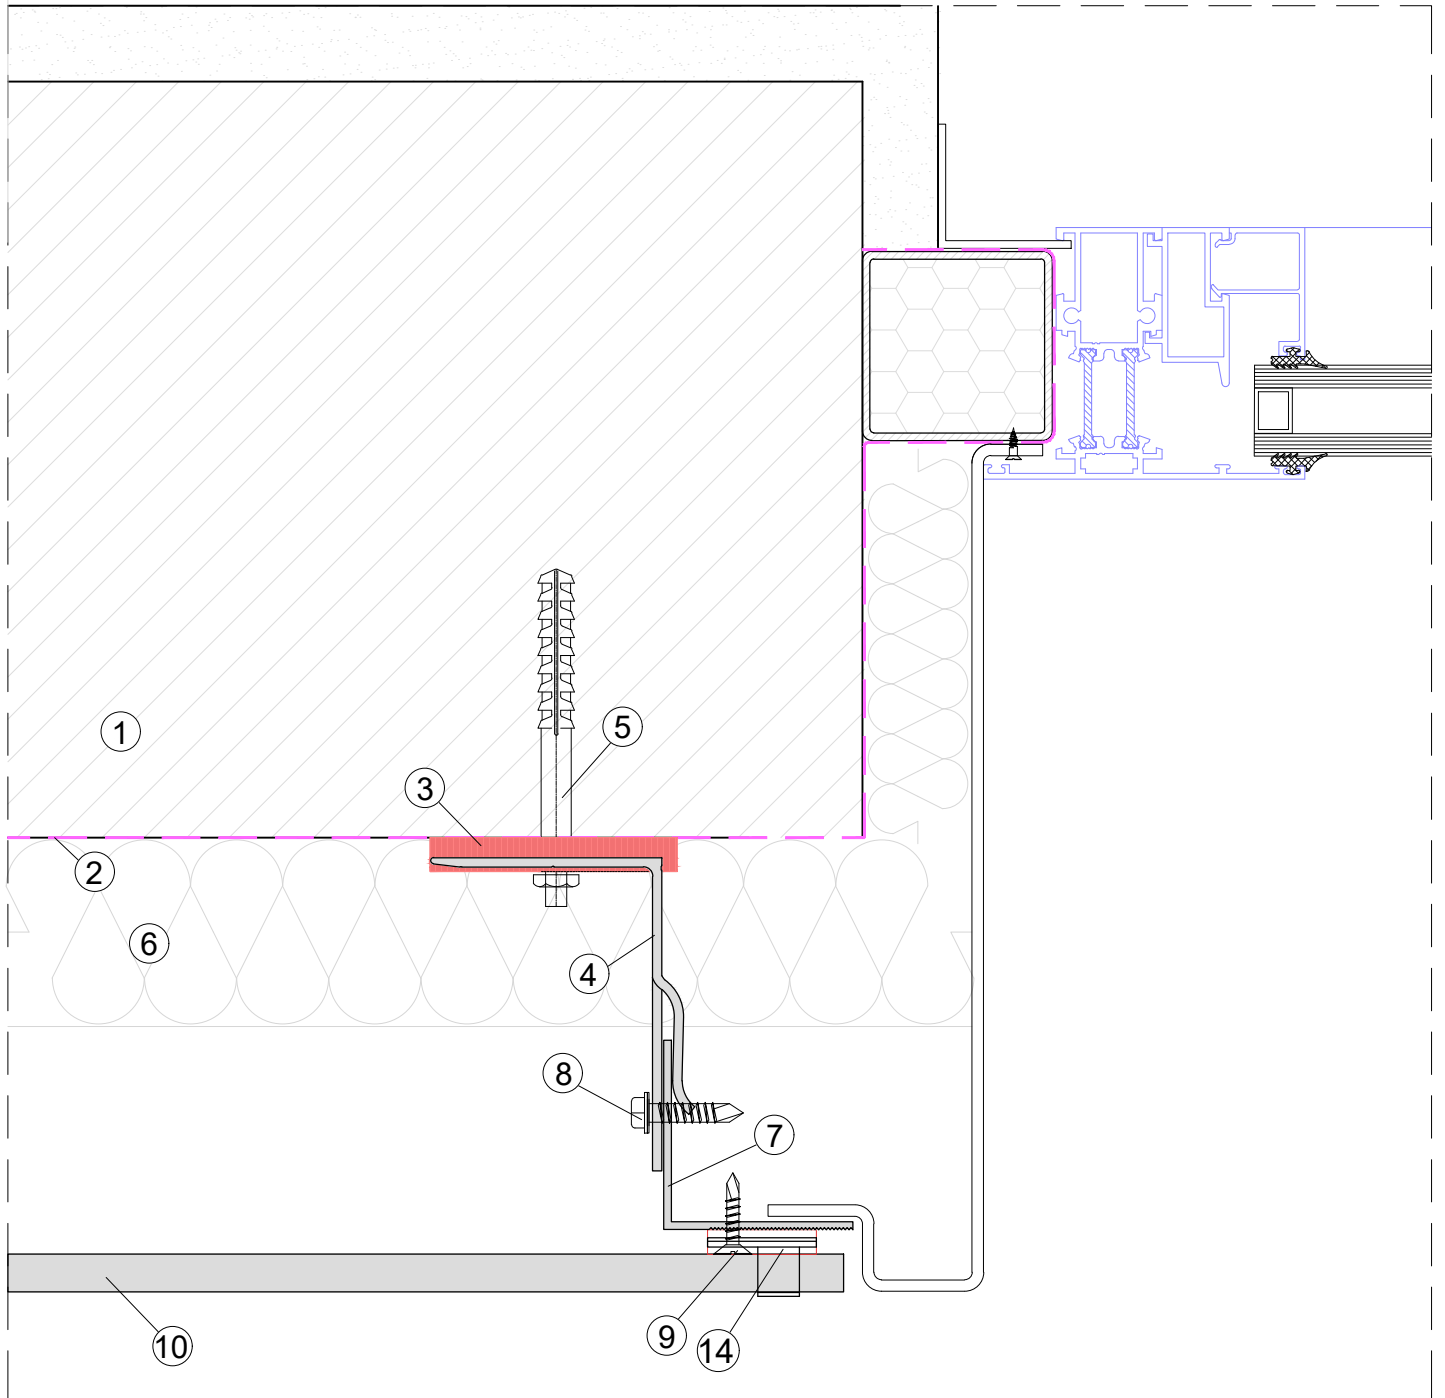

**LEGEND**

1.CONCRETE / BLOCK WORK 2. BREATHER MEMBRANE 3.THERMAL ISOLATOR 4.SUPPORT BRACKET 5.PRIMARY FIXING 6.THERMAL INSULATION 7.T / L / CORNER PROFILE  
 8.SELF DRILL SCREW 9.DOUBLE SIDED TAPE / NORTON TAPE 10.CLADDING (CERAMIC) 11.RIVET/SCREW 12.VENTILATION 13.EPDM 14.CLIP (QUARTET/SIDE/TOP/BOTTOM)




system title:  
**MULTI CLIPS CLADDING  
 SUPPORT SYSTEM**

drawing title:  
**DETAIL 7**

date:  
**Apr 2019** scale:  
**NTS**

system no: drawing no: revision:  
**CMS-04 10 01**



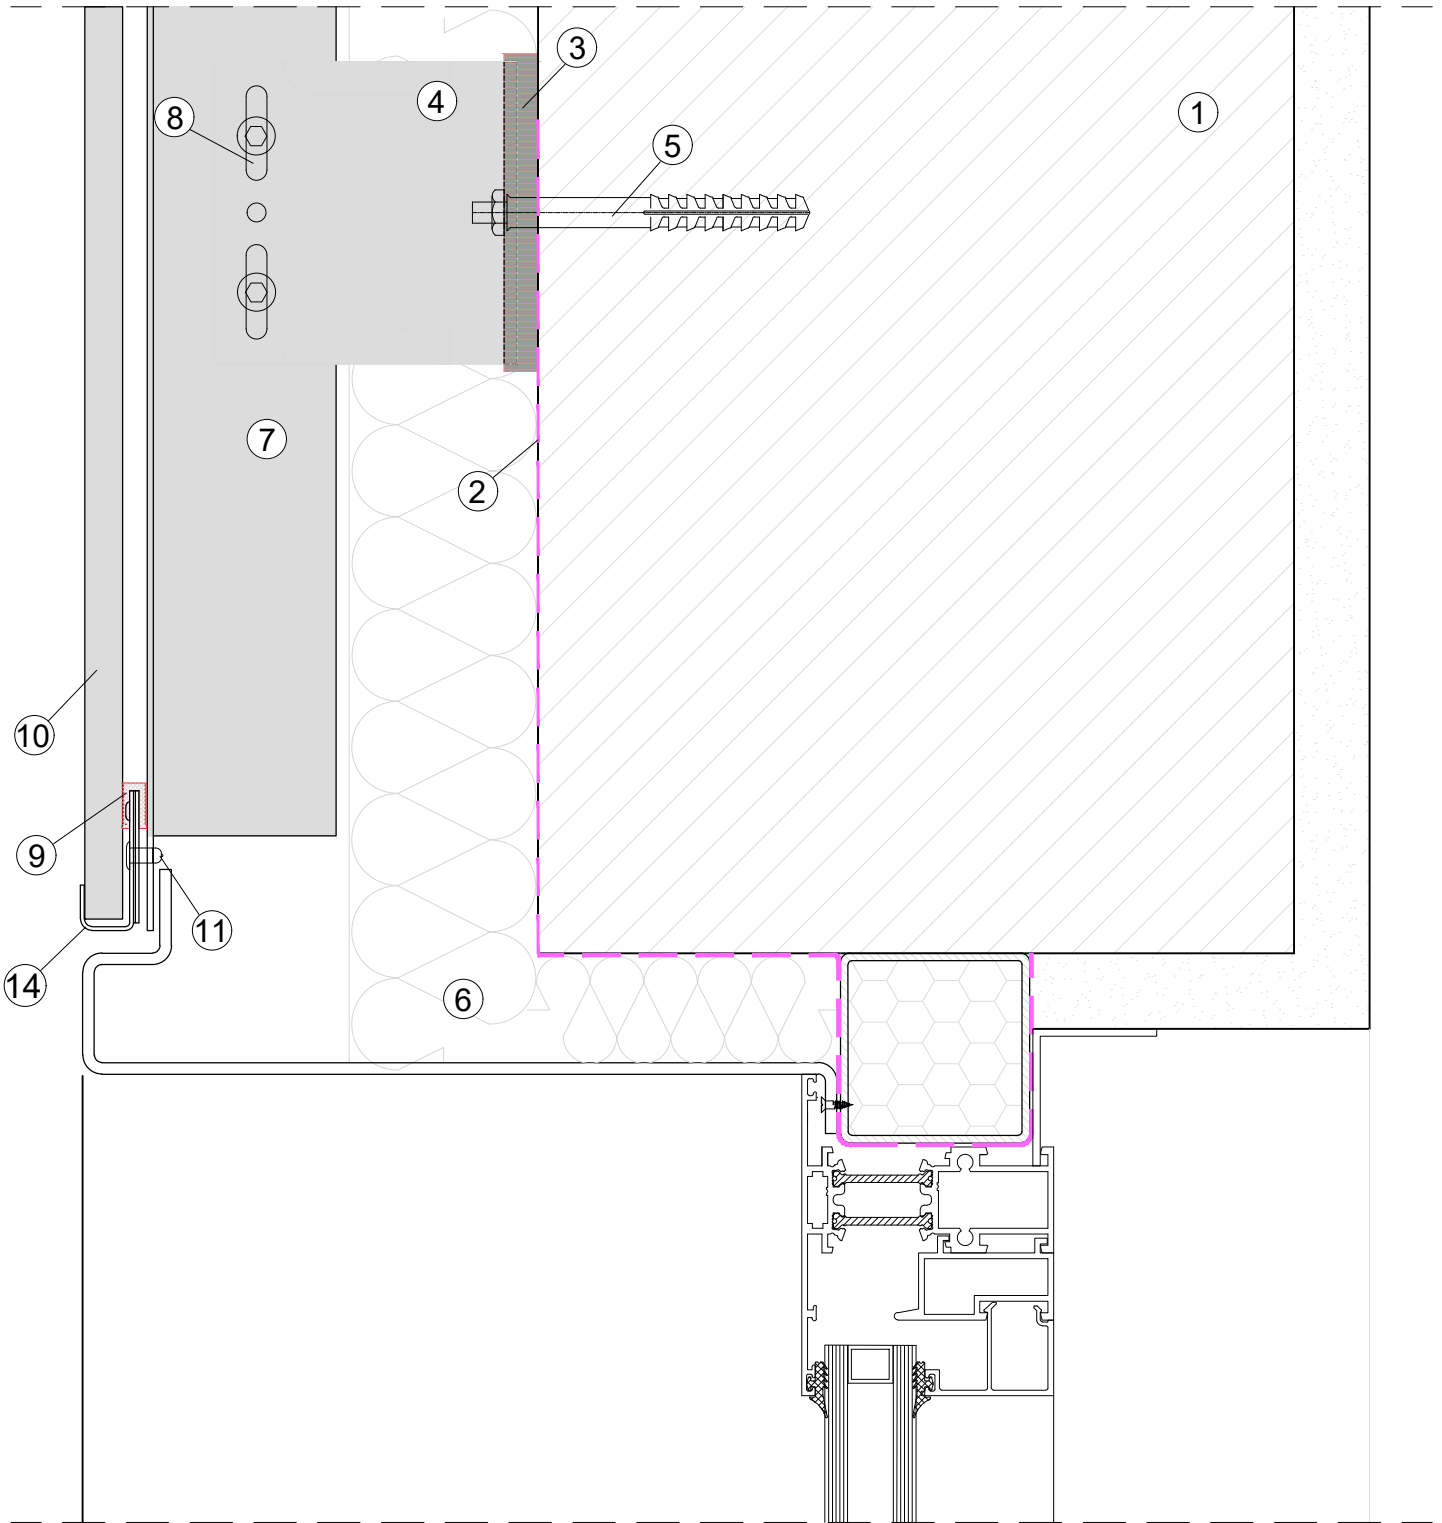

**LEGEND**

1.CONCRETE / BLOCK WORK 2. BREATHER MEMBRANE 3.THERMAL ISOLATOR 4.SUPPORT BRACKET 5.PRIMARY FIXING 6.THERMAL INSULATION 7.T / L / CORNER PROFILE  
8.SELF DRILL SCREW 9.DOUBLE SIDED TAPE / NORTON TAPE 10.CLADDING (CERAMIC) 11.RIVET/SCREW 12.VENTILATION 13.EPDM 14.CLIP (QUARTET/SIDE/TOP/BOTTOM)



www.cladmate.co.uk | technical@cladmate.co.uk

system title:

**MULTI CLIPS CLADDING  
SUPPORT SYSTEM**

drawing title:

**DETAIL 8**

date:

**Apr 2019**

scale:

**NTS**

system no:


**CMS-04 11**

drawing no:

**11**

revision:

**01**

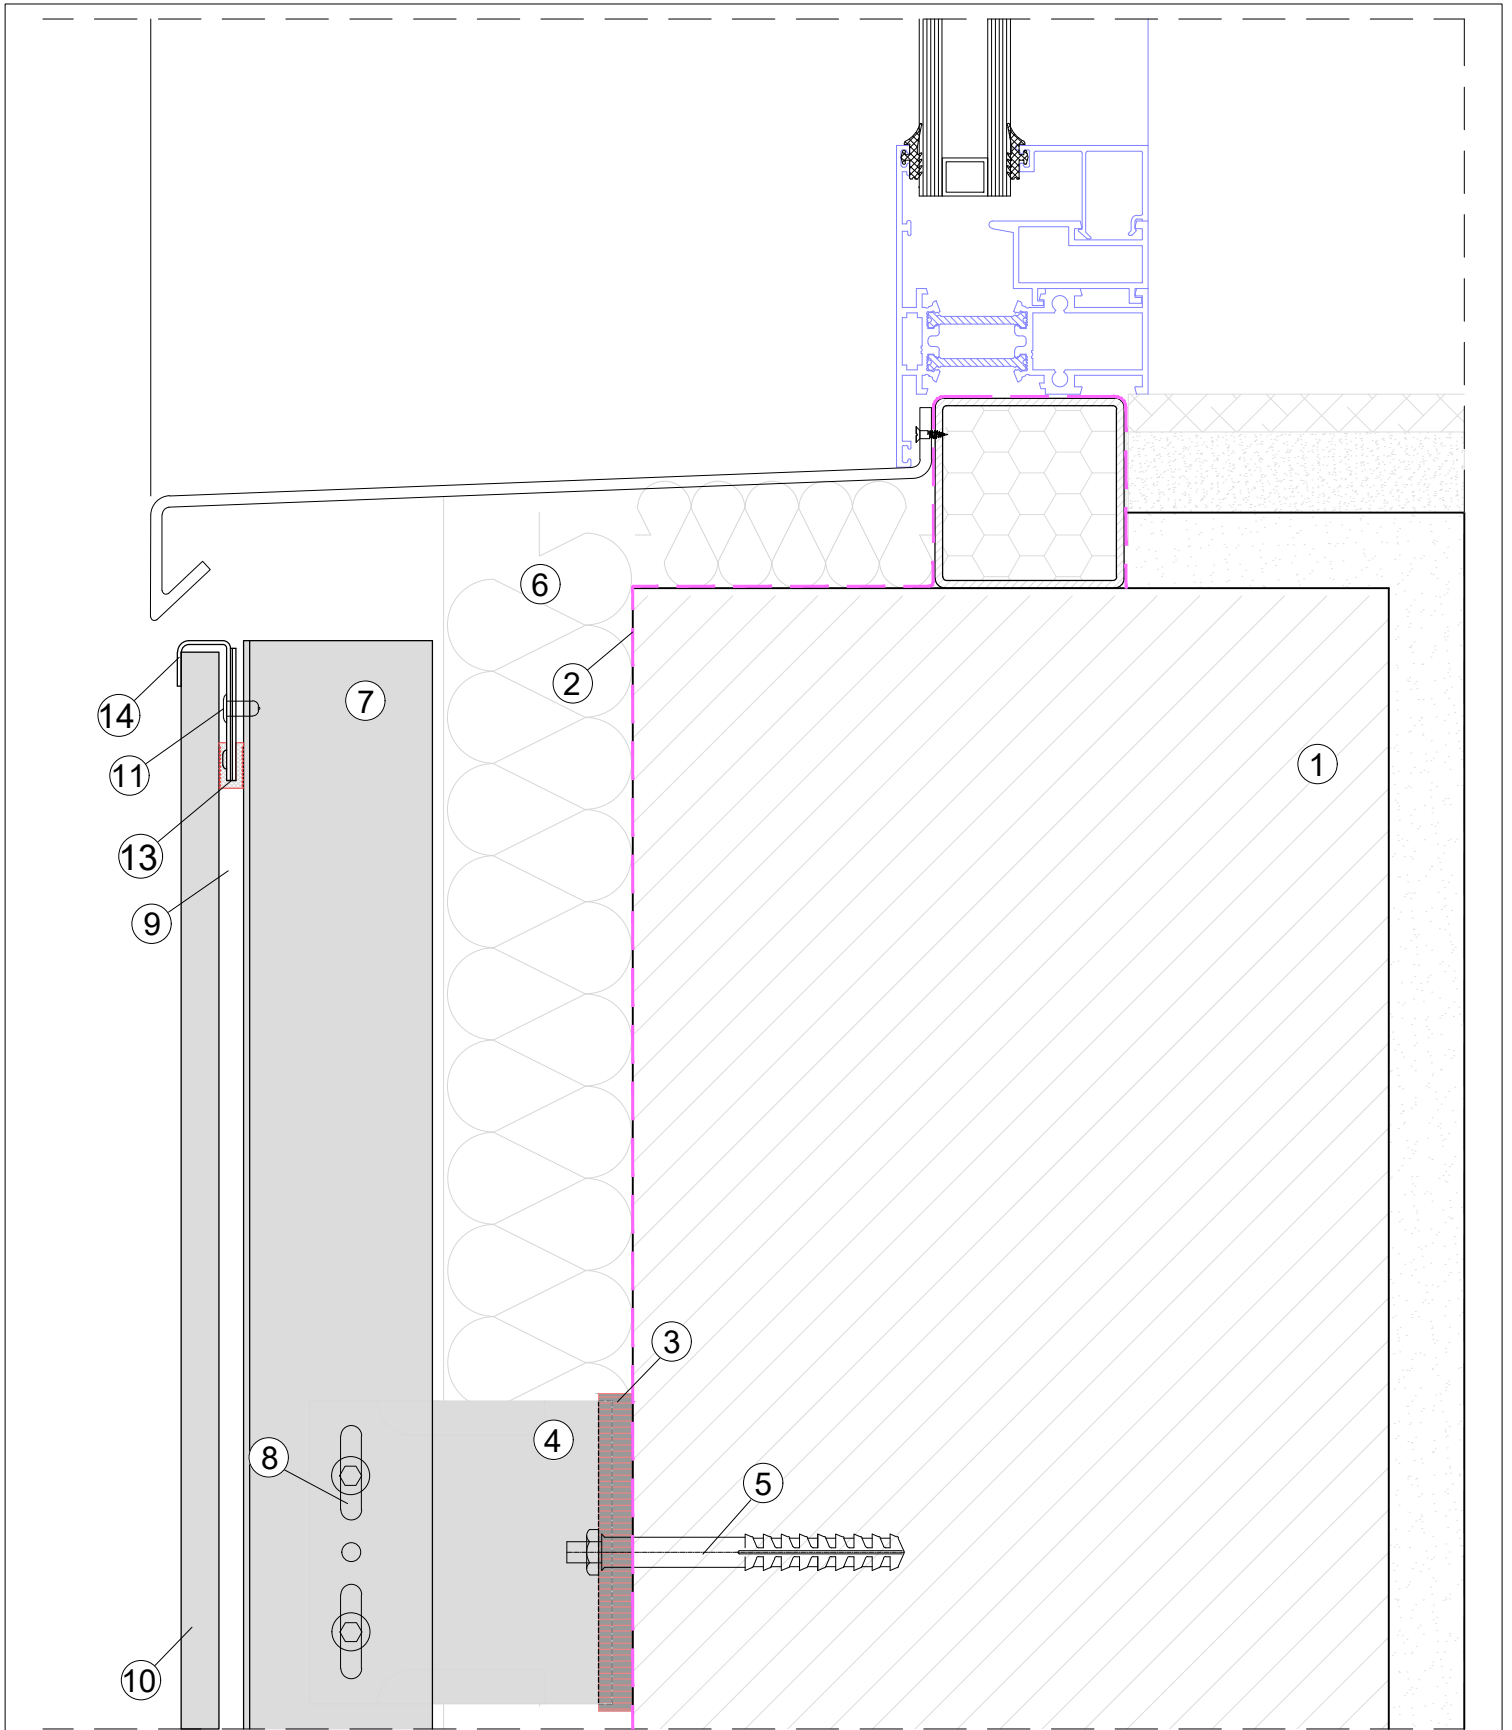

**LEGEND**

1.CONCRETE / BLOCK WORK 2. BREATHER MEMBRANE 3.THERMAL ISOLATOR 4.SUPPORT BRACKET 5.PRIMARY FIXING 6.THERMAL INSULATION 7.T / L / CORNER PROFILE  
 8.SELF DRILL SCREW 9.DOUBLE SIDED TAPE / NORTON TAPE 10.CLADDING (CERAMIC) 11.RIVET/SCREW 12.VENTILATION 13.EPDM 14.CLIP (QUARTET/SIDE/TOP/BOTTOM)



www.cladmate.co.uk | technical@cladmate.co.uk

system title:

**MULTI CLIPS CLADDING  
 SUPPORT SYSTEM**

drawing title:

**DETAIL 9**

date:

**Apr 2019**

scale:

**NTS**

system no:


**CMS-04 12**


drawing no:

**01**

revision:

**01**

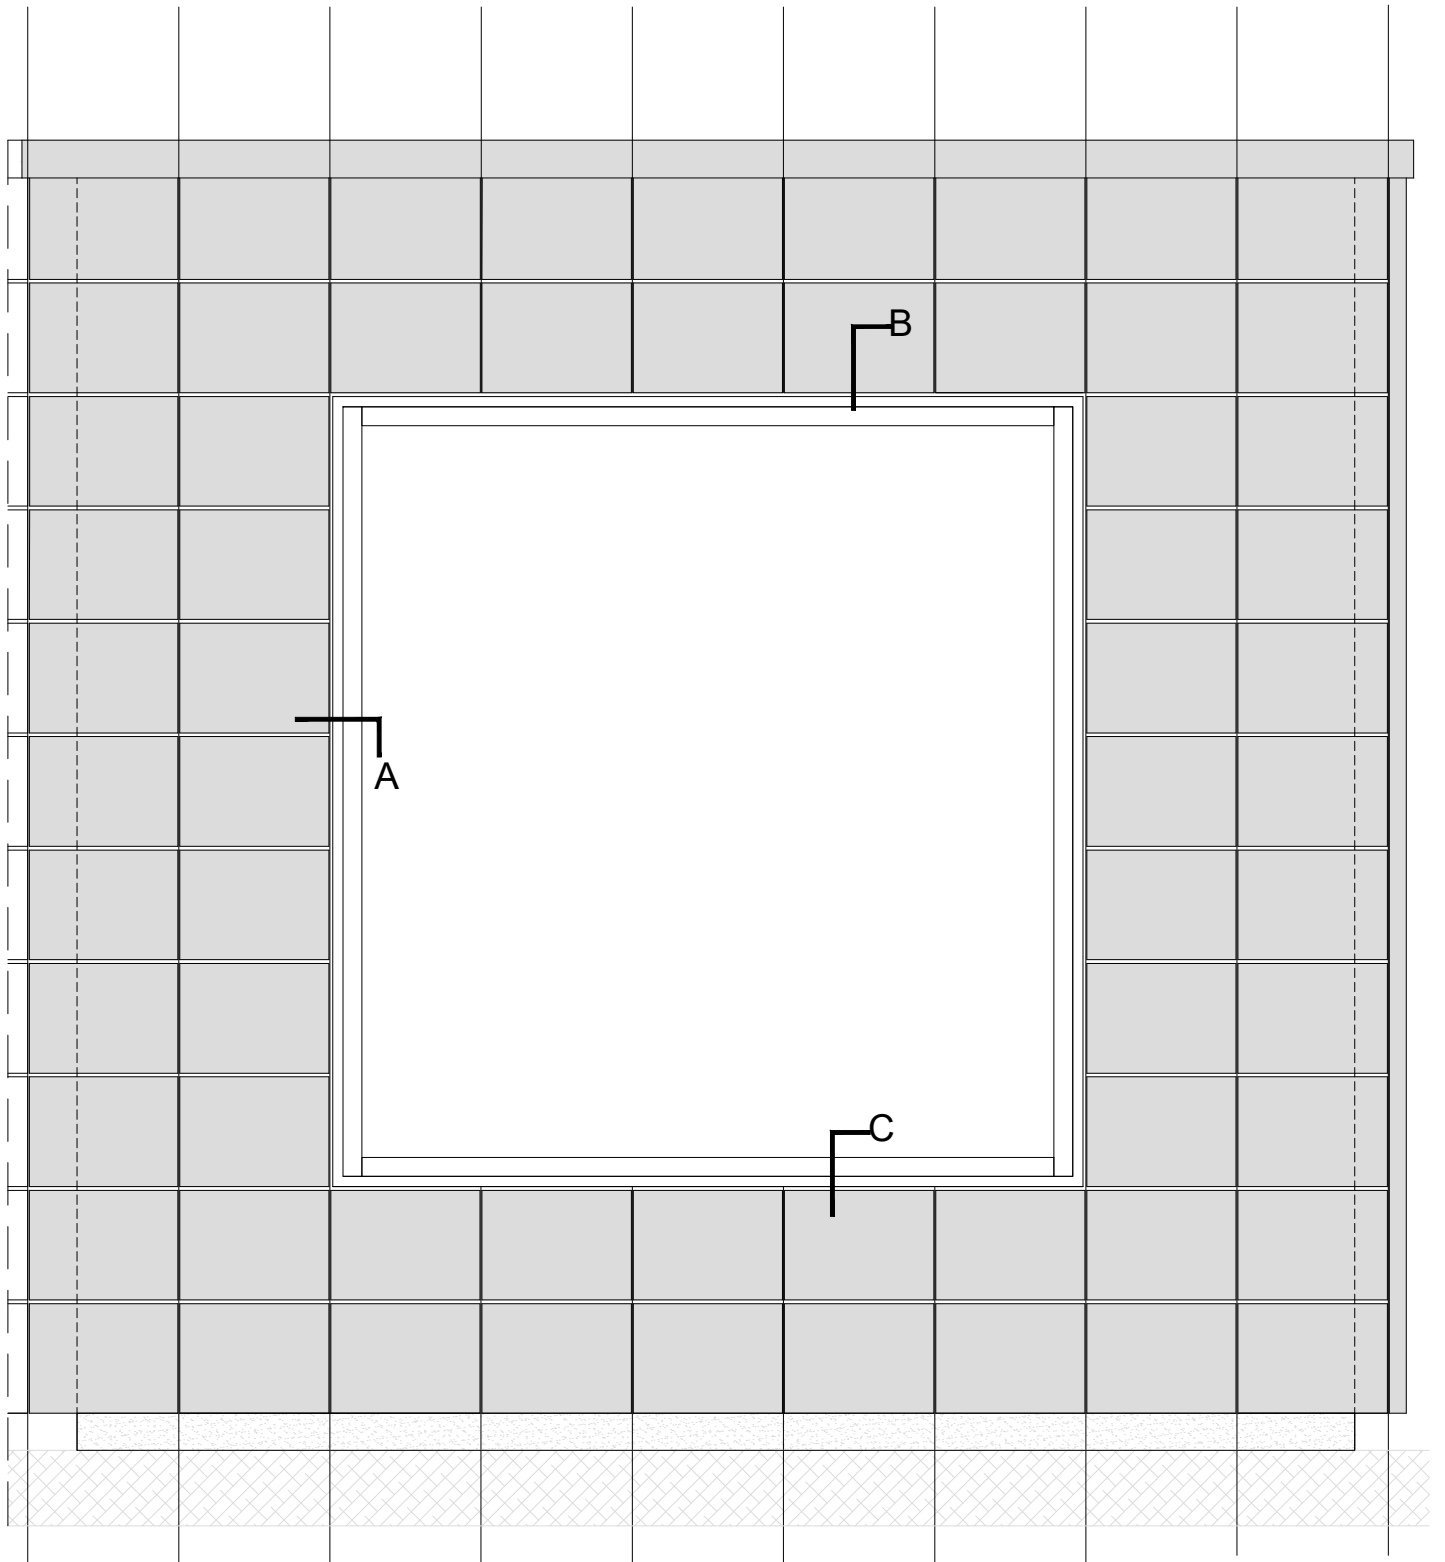

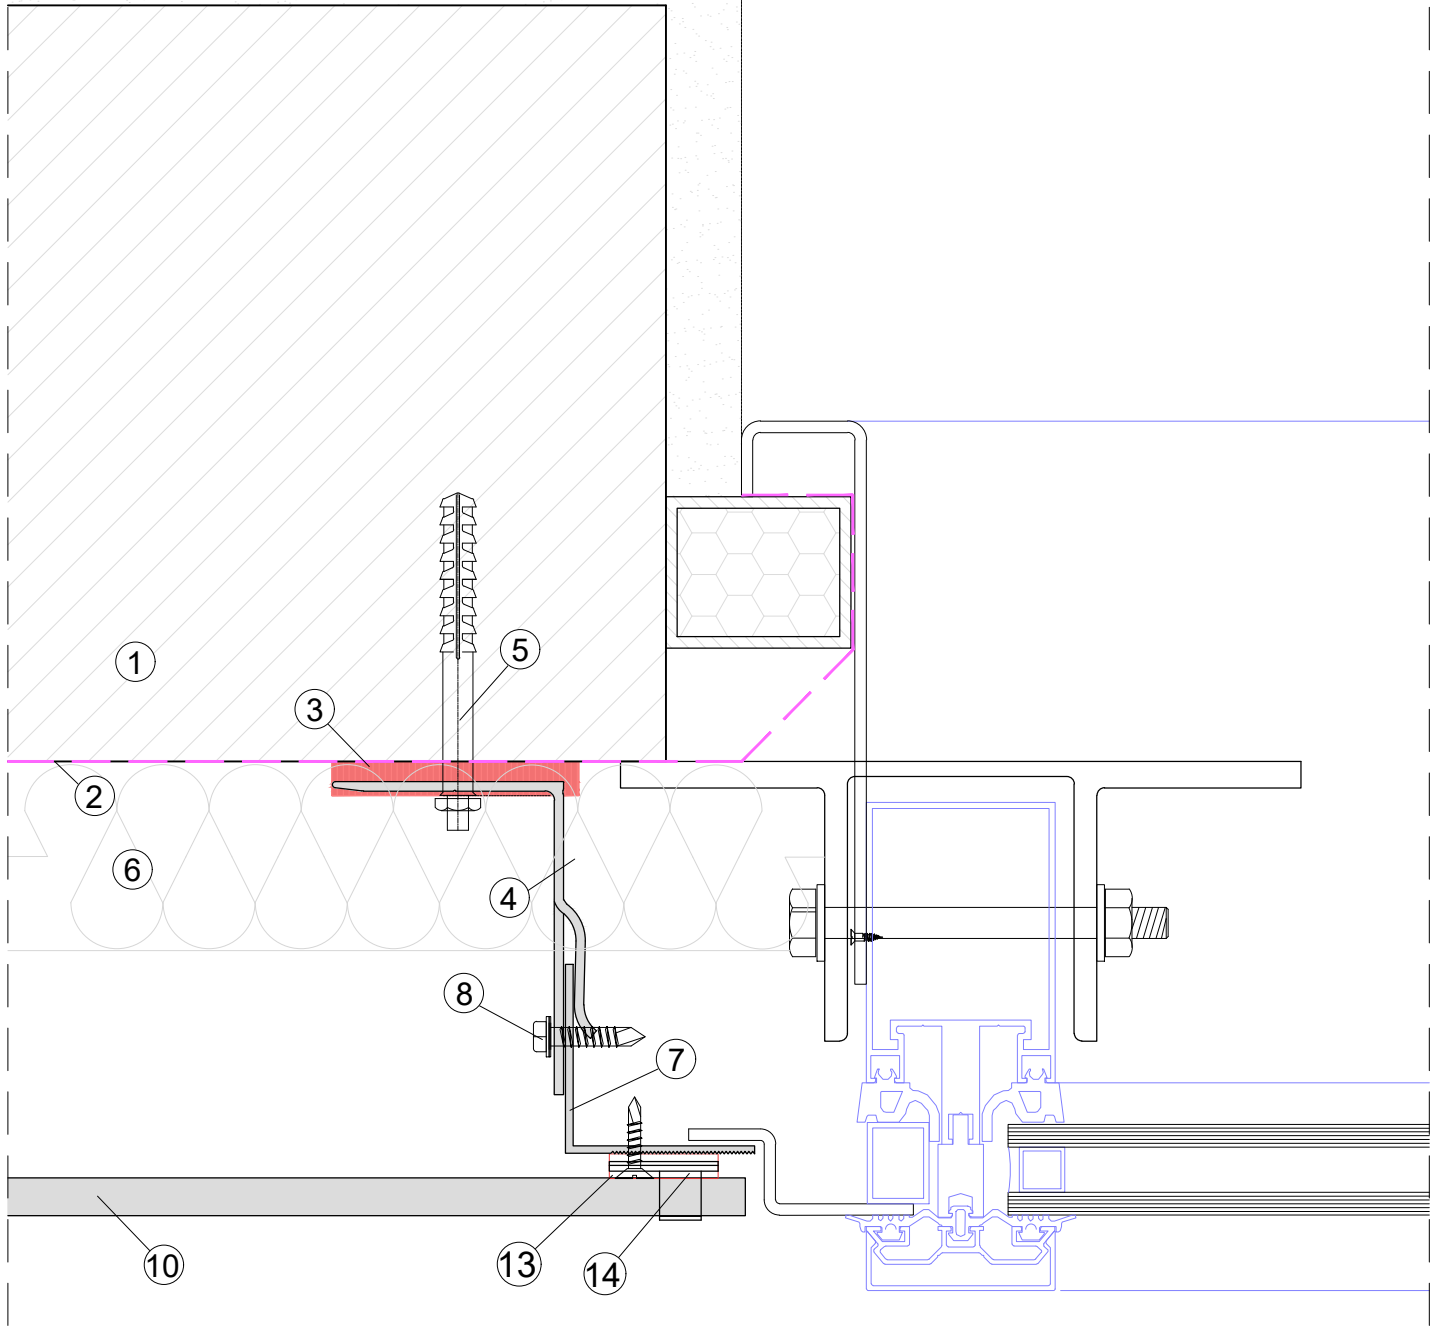

**LEGEND**

1.CONCRETE / BLOCK WORK 2. BREATHER MEMBRANE 3.THERMAL ISOLATOR 4.SUPPORT BRACKET 5.PRIMARY FIXING 6.THERMAL INSULATION 7.T / L / CORNER PROFILE  
 8.SELF DRILL SCREW 9.DOUBLE SIDED TAPE / NORTON TAPE 10.CLADDING (CERAMIC) 11.RIVET/SCREW 12.VENTILATION 13.EPDM 14.CLIP (QUARTET/SIDE/TOP/BOTTOM)



www.cladmate.co.uk | technical@cladmate.co.uk

system title:

**MULTI CLIPS CLADDING  
 SUPPORT SYSTEM**

drawing title:

**DETAIL A**

date:

**Apr 2019**

scale:

**NTS**


system no:

**CMS-04 14**

drawing no:

revision:

**01**

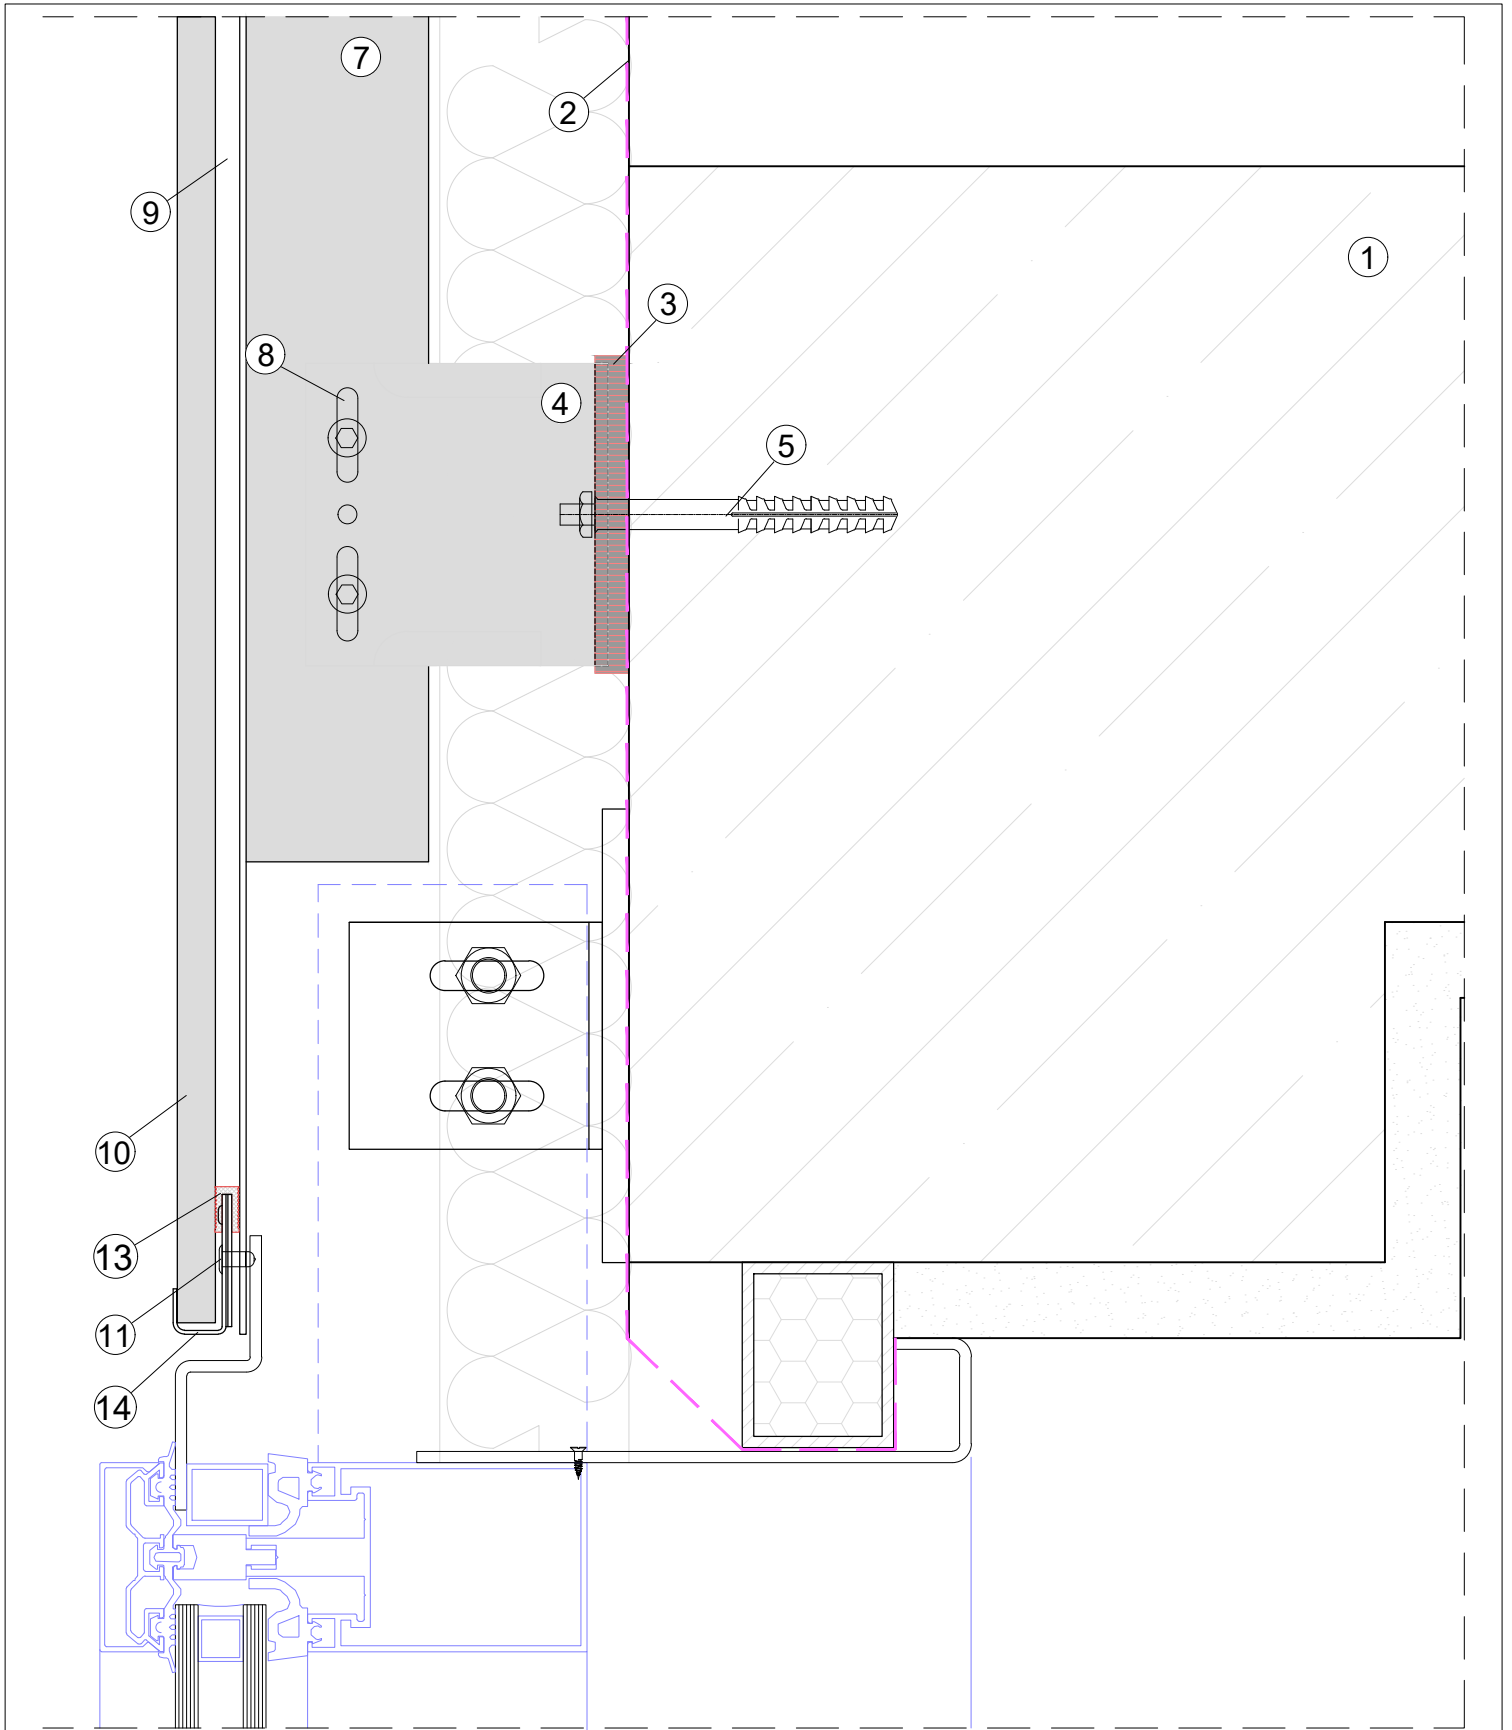

**LEGEND**

- 1.CONCRETE / BLOCK WORK 2. BREATHER MEMBRANE 3.THERMAL ISOLATOR 4.SUPPORT BRACKET 5.PRIMARY FIXING 6.THERMAL INSULATION 7.T / L / CORNER PROFILE  
 8.SELF DRILL SCREW 9.DOUBLE SIDED TAPE / NORTON TAPE 10.CLADDING (CERAMIC) 11.RIVET/SCREW 12.VENTILATION 13.EPDM 14.CLIP (QUARTET/SIDE/TOP/BOTTOM)



www.cladmate.co.uk | technical@cladmate.co.uk

system title:

**MULTI CLIPS CLADDING  
 SUPPORT SYSTEM**

drawing title:

date:

Apr 2019

scale:

NTS


system no:

CMS-04 15

drawing no:

revision:

01

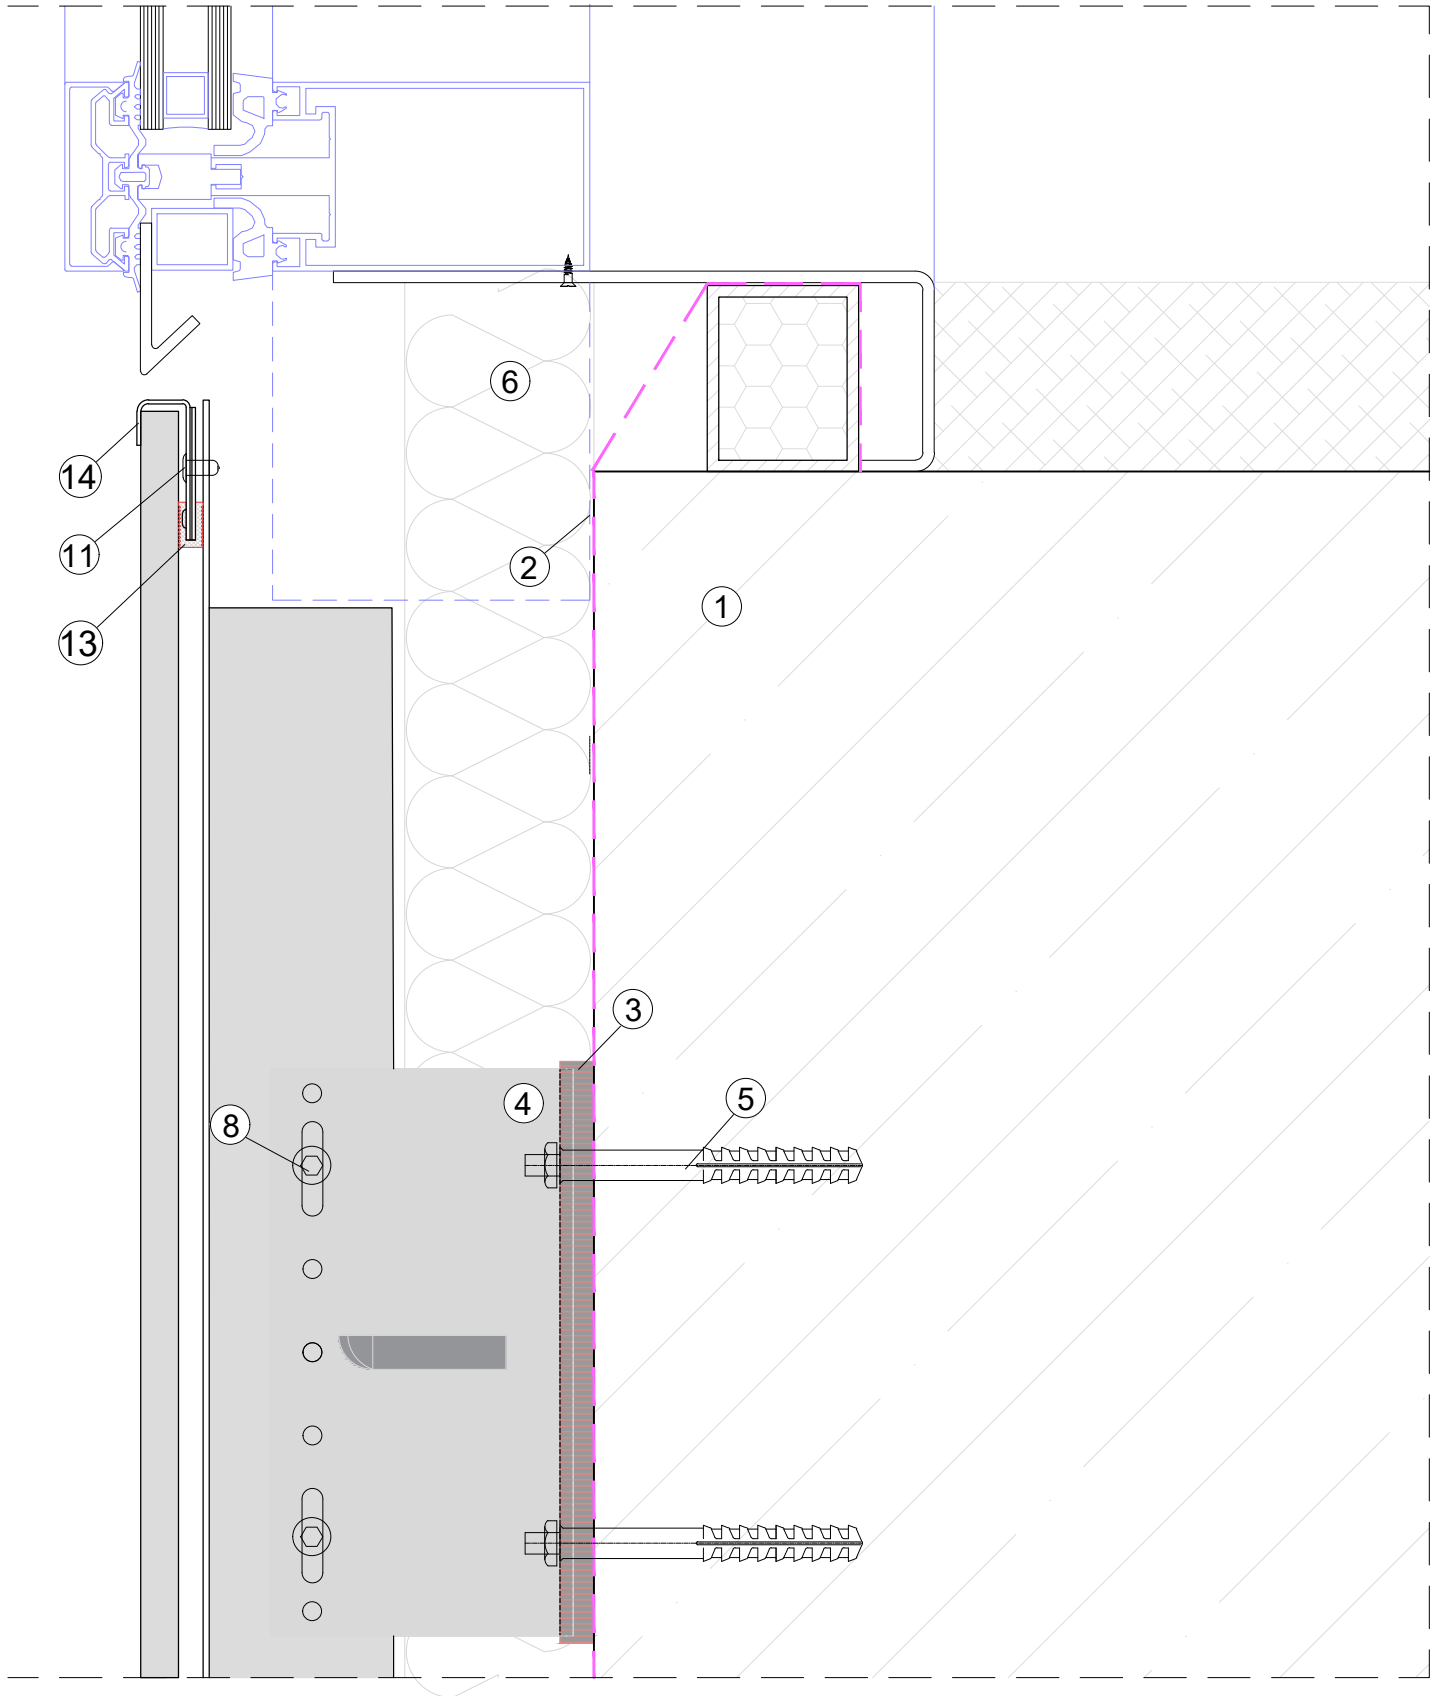

**LEGEND**

1.CONCRETE / BLOCK WORK 2. BREATHER MEMBRANE 3.THERMAL ISOLATOR 4.SUPPORT BRACKET 5.PRIMARY FIXING 6.THERMAL INSULATION 7.T / L / CORNER PROFILE  
8.SELF DRILL SCREW 9.DOUBLE SIDED TAPE / NORTON TAPE 10.CLADDING (CERAMIC) 11.RIVET/SCREW 12.VENTILATION 13.EPDM 14.CLIP (QUARTET/SIDE/TOP/BOTTOM)



www.cladmate.co.uk | technical@cladmate.co.uk

system title:  
**MULTI CLIPS CLADDING  
SUPPORT SYSTEM**

drawing title:  
**DETAIL C**

date:  
**Apr 2019**

scale:  
**NTS**

system no: drawing no: revision:  
**CMS-04 16 01**